


701

701

MATCHLINE MATCH TO SHEET 1

MATCHLINE MATCH TO SHEET 3

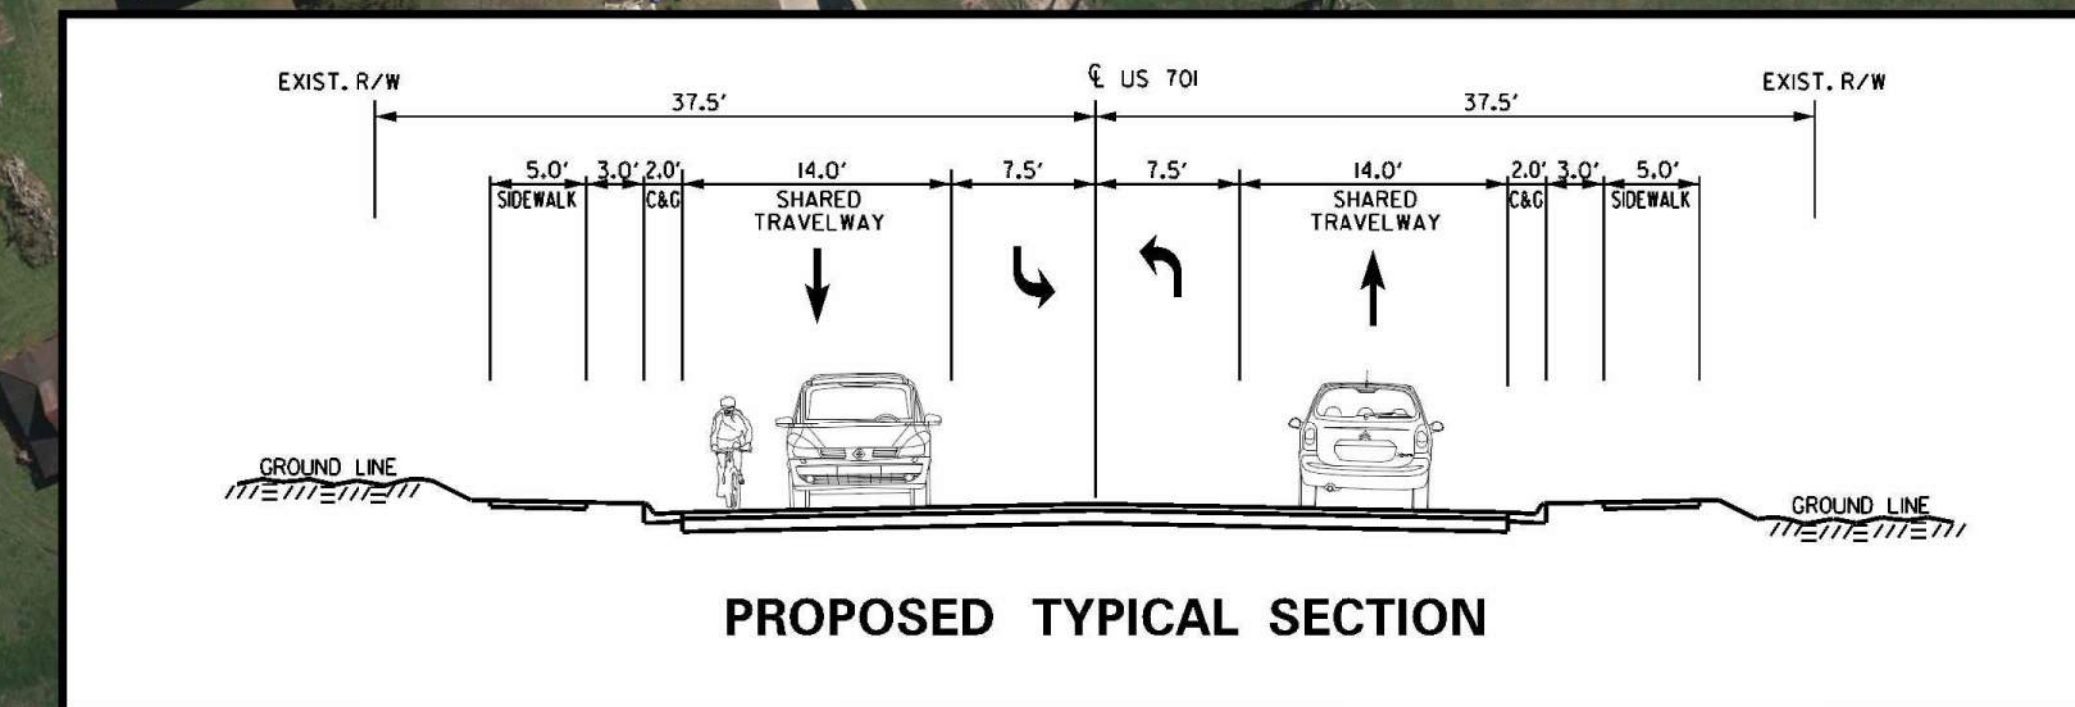

LEGEND

- PRESENT RIGHT OF WAY
- EXISTING PROPERTY LINES
- STREAM
- WETLAND
- EXISTING ROADWAY
- PROPOSED ROADWAY WIDENING
- NEW RIGHT OF WAY
- NEW SIDEWALK
- EXISTING PAVEMENT TO BE REMOVED
- TRAFFIC SIGNAL

PRELIMINARY
SUBJECT TO CHANGE