



CONCEPT OBSERVATIONS


- ALL LANES AND SIDEWALK CLOSED FOR THE DURATION OF THE BRIDGE CONSTRUCTION. ALL TRAFFIC DETOURED AND PEDESTRIAN SHUTTLE PROVIDED AROUND WORKZONE. COMET AND SCHOOL BUS ROUTES CHANGED DURING CONSTRUCTION.
- DETOUR UTILIZING SC 277 WITH NET TRAVEL INCREASE OF 2.5 MILES.
- INTERSECTION OF FARROW ROAD WITH AMES ROAD, DAIRY ROAD AND FRYE ROAD TO REMAIN OPEN DURING CONSTRUCTION.
- NO HOUSING OR COMMERCIAL BUILDINGS IMPACTED.
- FINAL BRIDGE AND ROADWAY SAME AS CONCEPT 3.
- CONSTRUCTION TIMEFRAME APPROXIMATELY 12 MONTHS

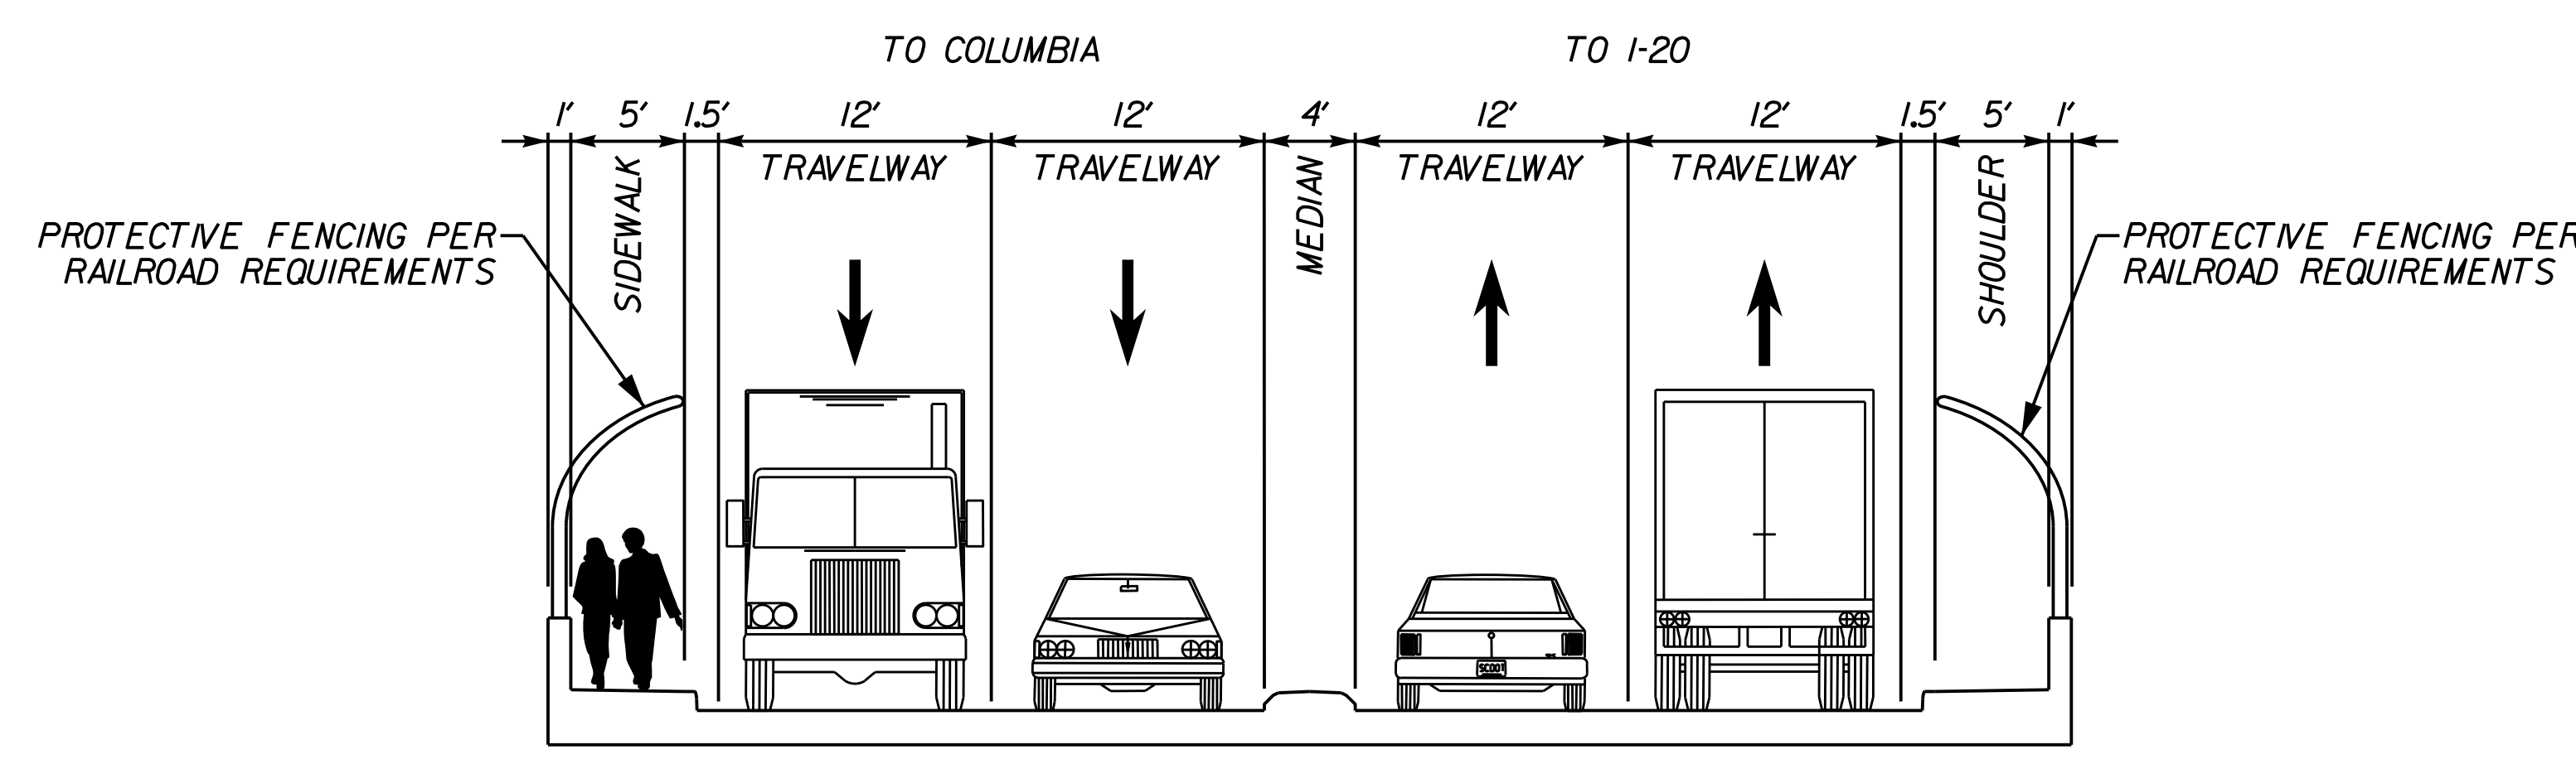

PROPOSED BRIDGE

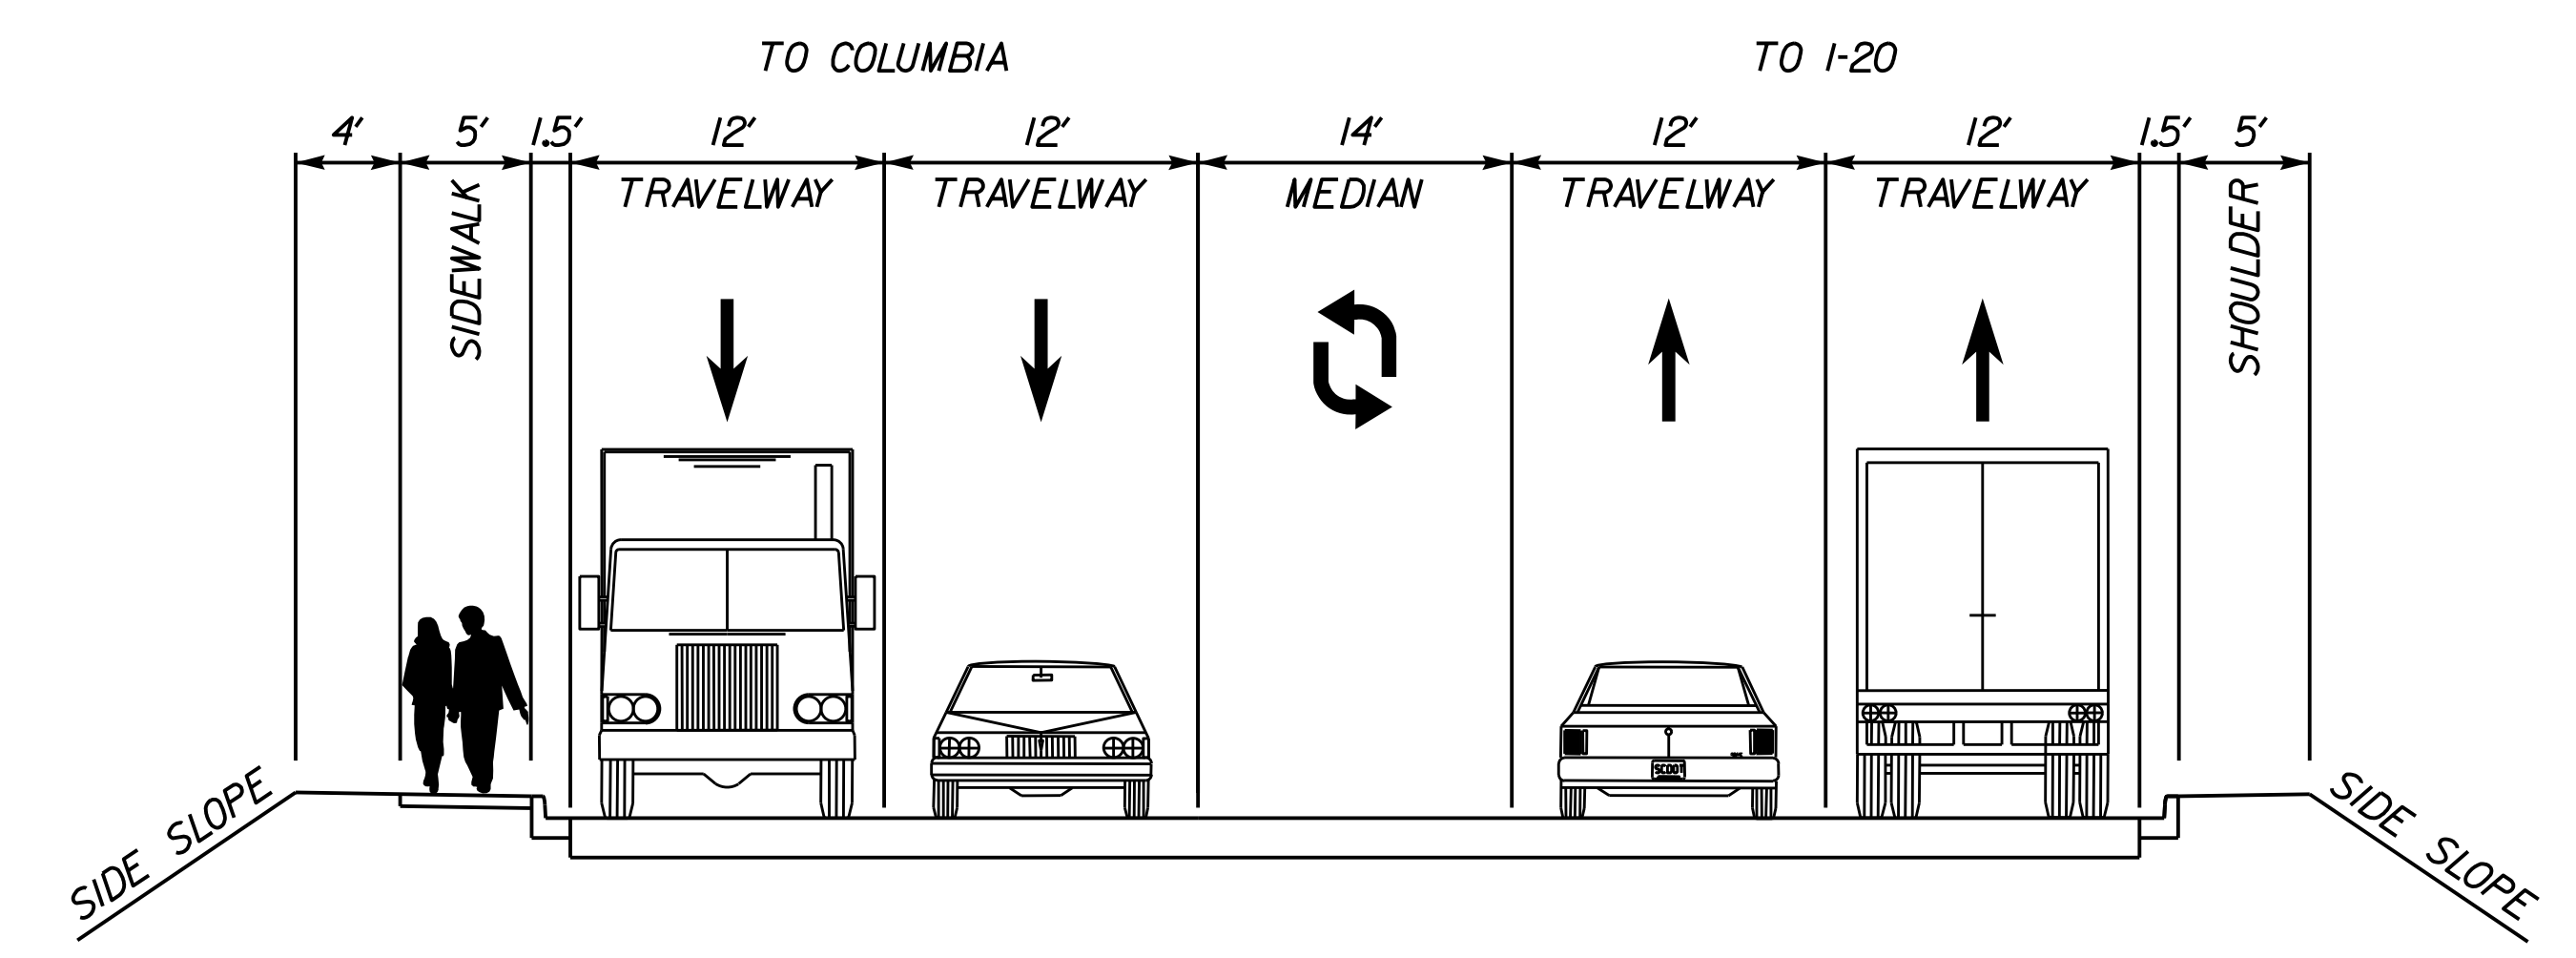

PROPOSED ROAD

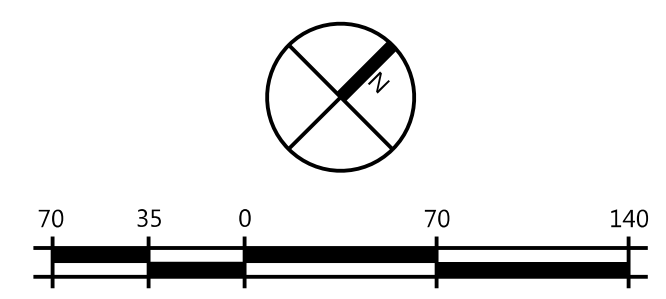

APRIL 2018

FARROW ROAD (SC 555) BRIDGE REPLACEMENT

CONCEPT 2



U.S. Department of Transportation
Federal Highway Administration