

INTERSTATE 26 (I-26) CORRIDOR IMPROVEMENTS EXIT 172 US 15 ALTERNATE 1 RECOMMENDED PREFERRED ALTERNATIVE


Project Location
Dorchester County



Map Legend

- PROPOSED ROADWAY
- PROPOSED BRIDGE
- PROPERTY LINE
- EXISTING RIGHTS OF WAY
- NEW RIGHTS OF WAY
- CONCRETE ISLANDS
- REMOVAL OF ROADWAY
- GRASSED MEDIAN
- STREAMS
- WETLANDS
- CONTROL ACCESS (C/A)

SCALE: 1" = 200'

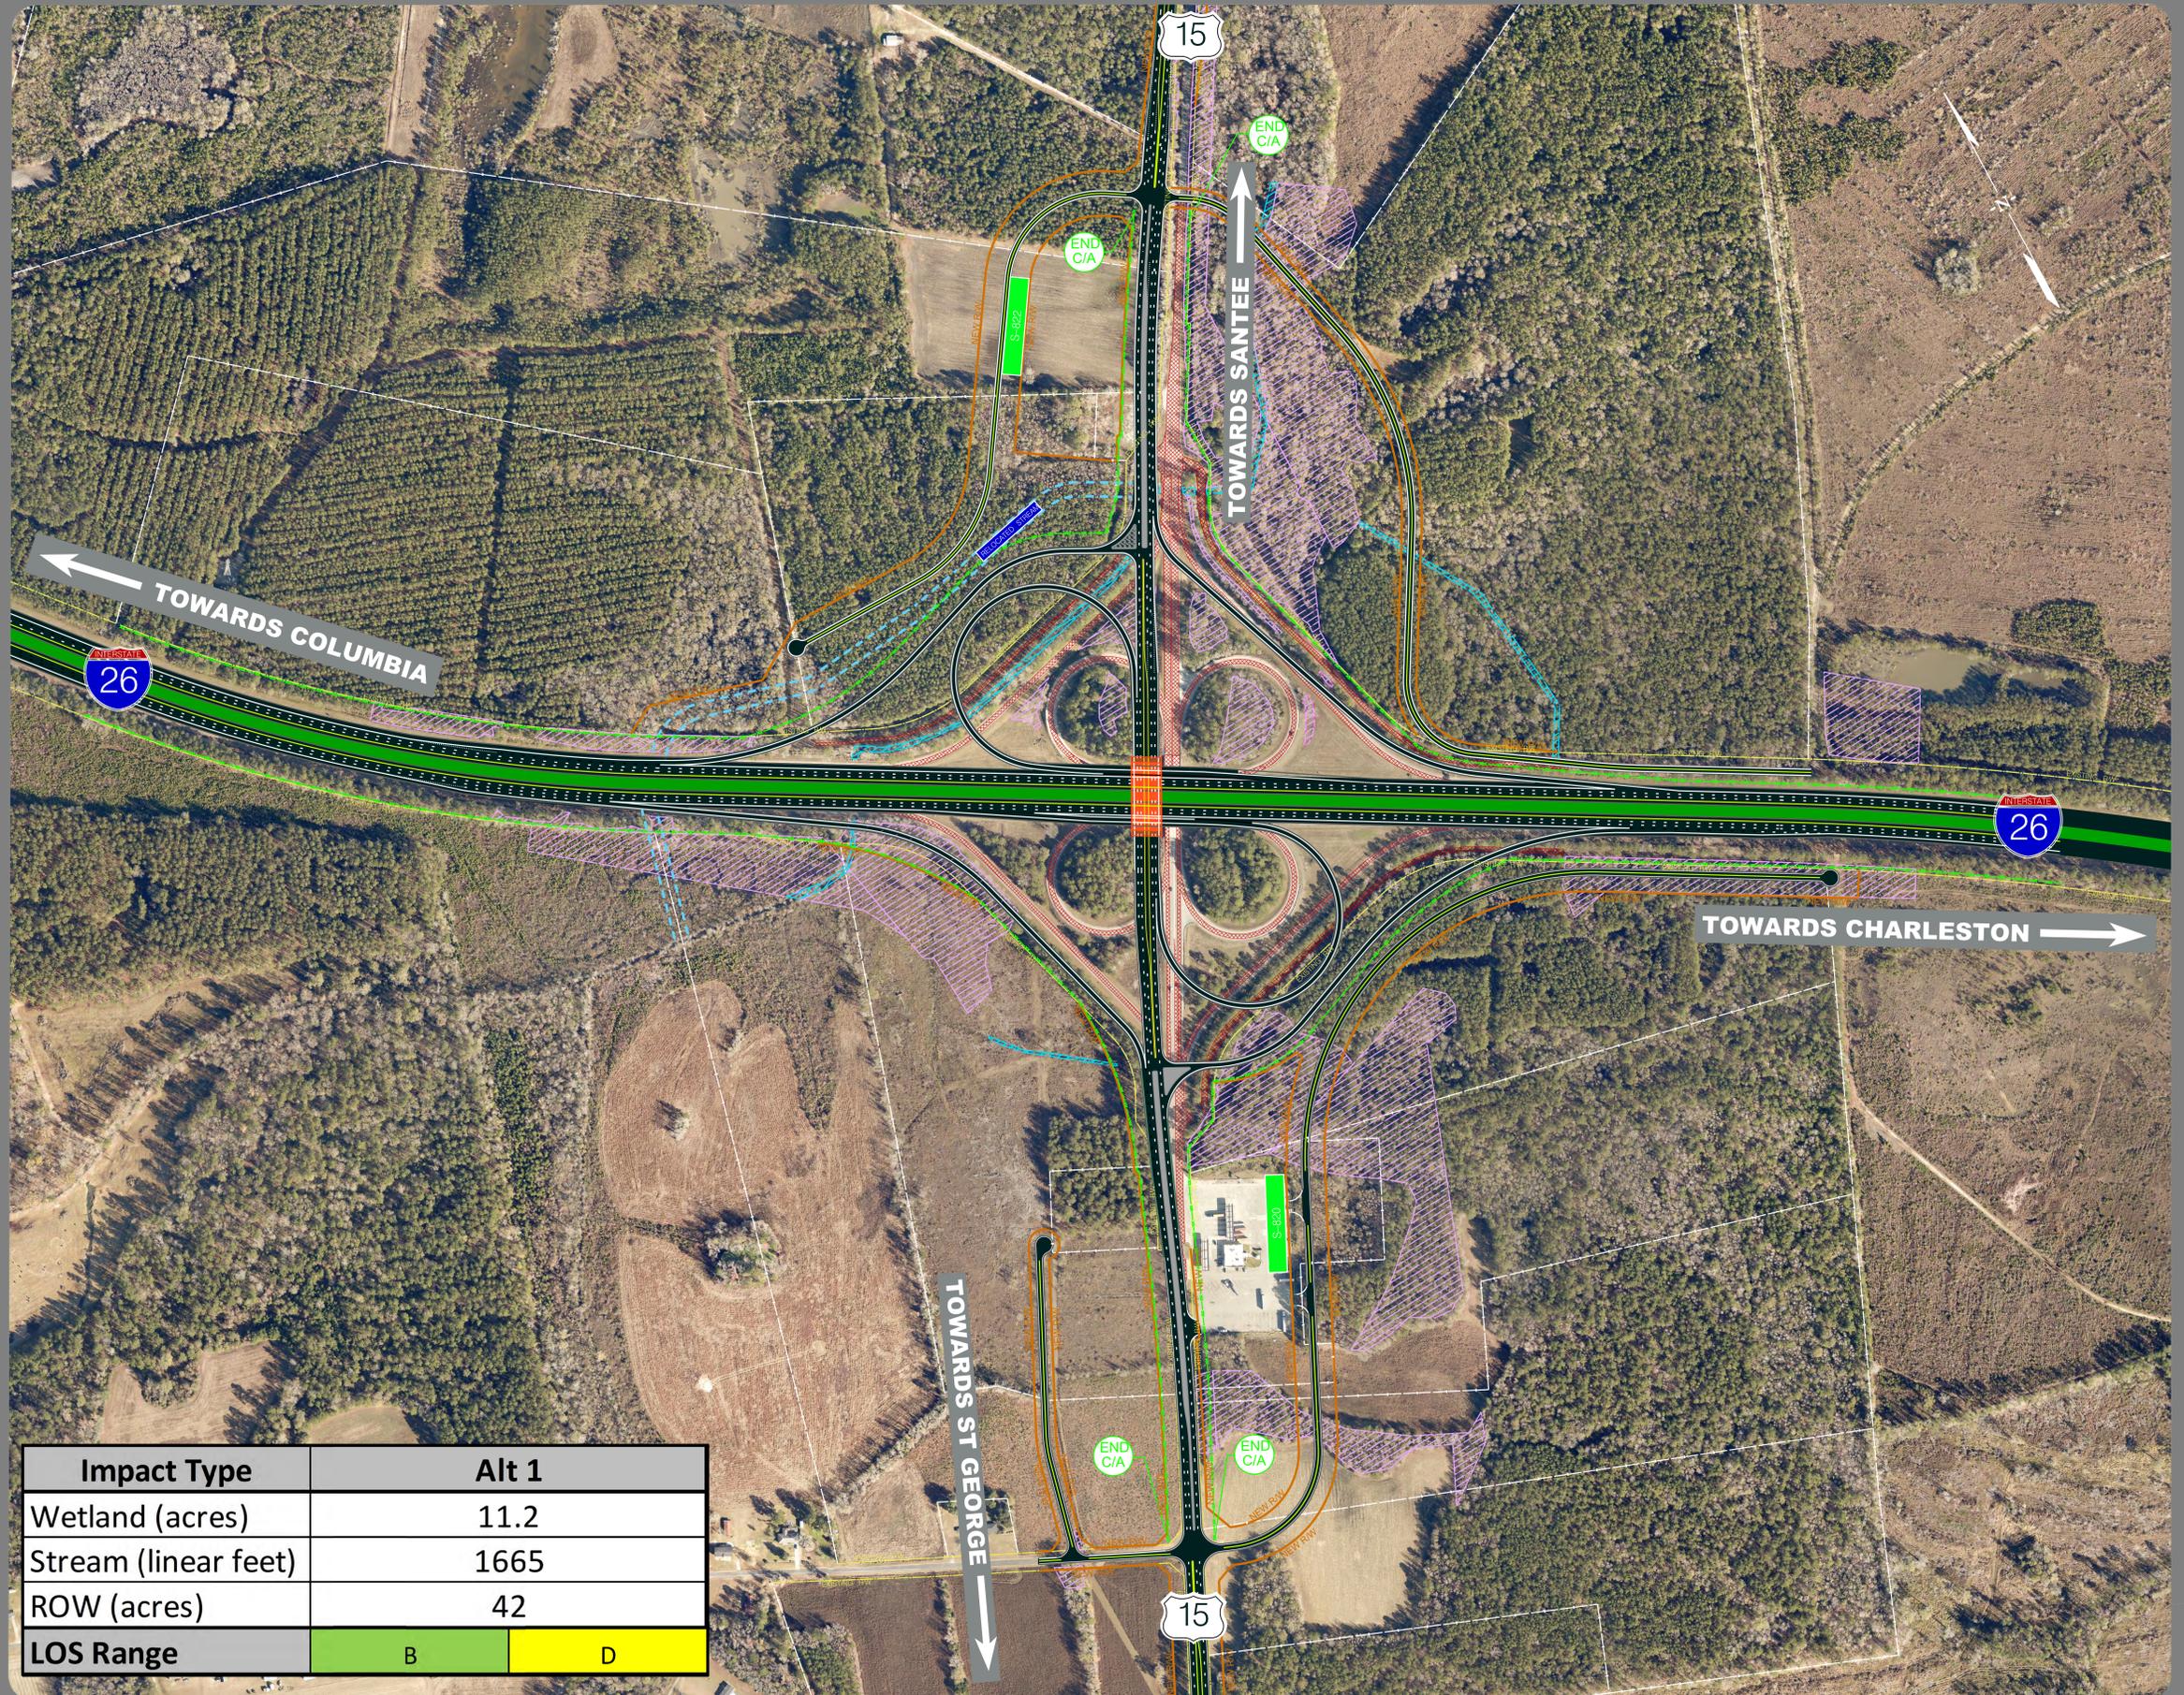

Contact Information

C.T. York
South Carolina Dept. of Transportation
955 Park Street
Columbia SC 29201
Email: i26improvements@scdot.org
i26improvements.com/mm172-187



Disclaimer

These displays are meant to show concepts for planning purposes only and are subject to change.

Impact Type	Alt 1	
Wetland (acres)	11.2	
Stream (linear feet)	1665	
ROW (acres)	42	
LOS Range	B	D

