

INTERSTATE 26 (I-26) CORRIDOR IMPROVEMENTS EXIT 177 SC 453 ALTERNATE 2 RECOMMENDED PREFERRED ALTERNATIVE


Project Location
Dorchester County



Map Legend

- PROPOSED ROADWAY**
- PROPOSED BRIDGE**
- PROPERTY LINE**
- EXISTING RIGHTS OF WAY**
- NEW RIGHTS OF WAY**
- CONCRETE ISLANDS**
- REMOVAL OF ROADWAY**
- GRASSED MEDIAN**
- STREAMS**
- WETLANDS**
- CONTROL ACCESS (C/A)**

SCALE: 1" = 200'

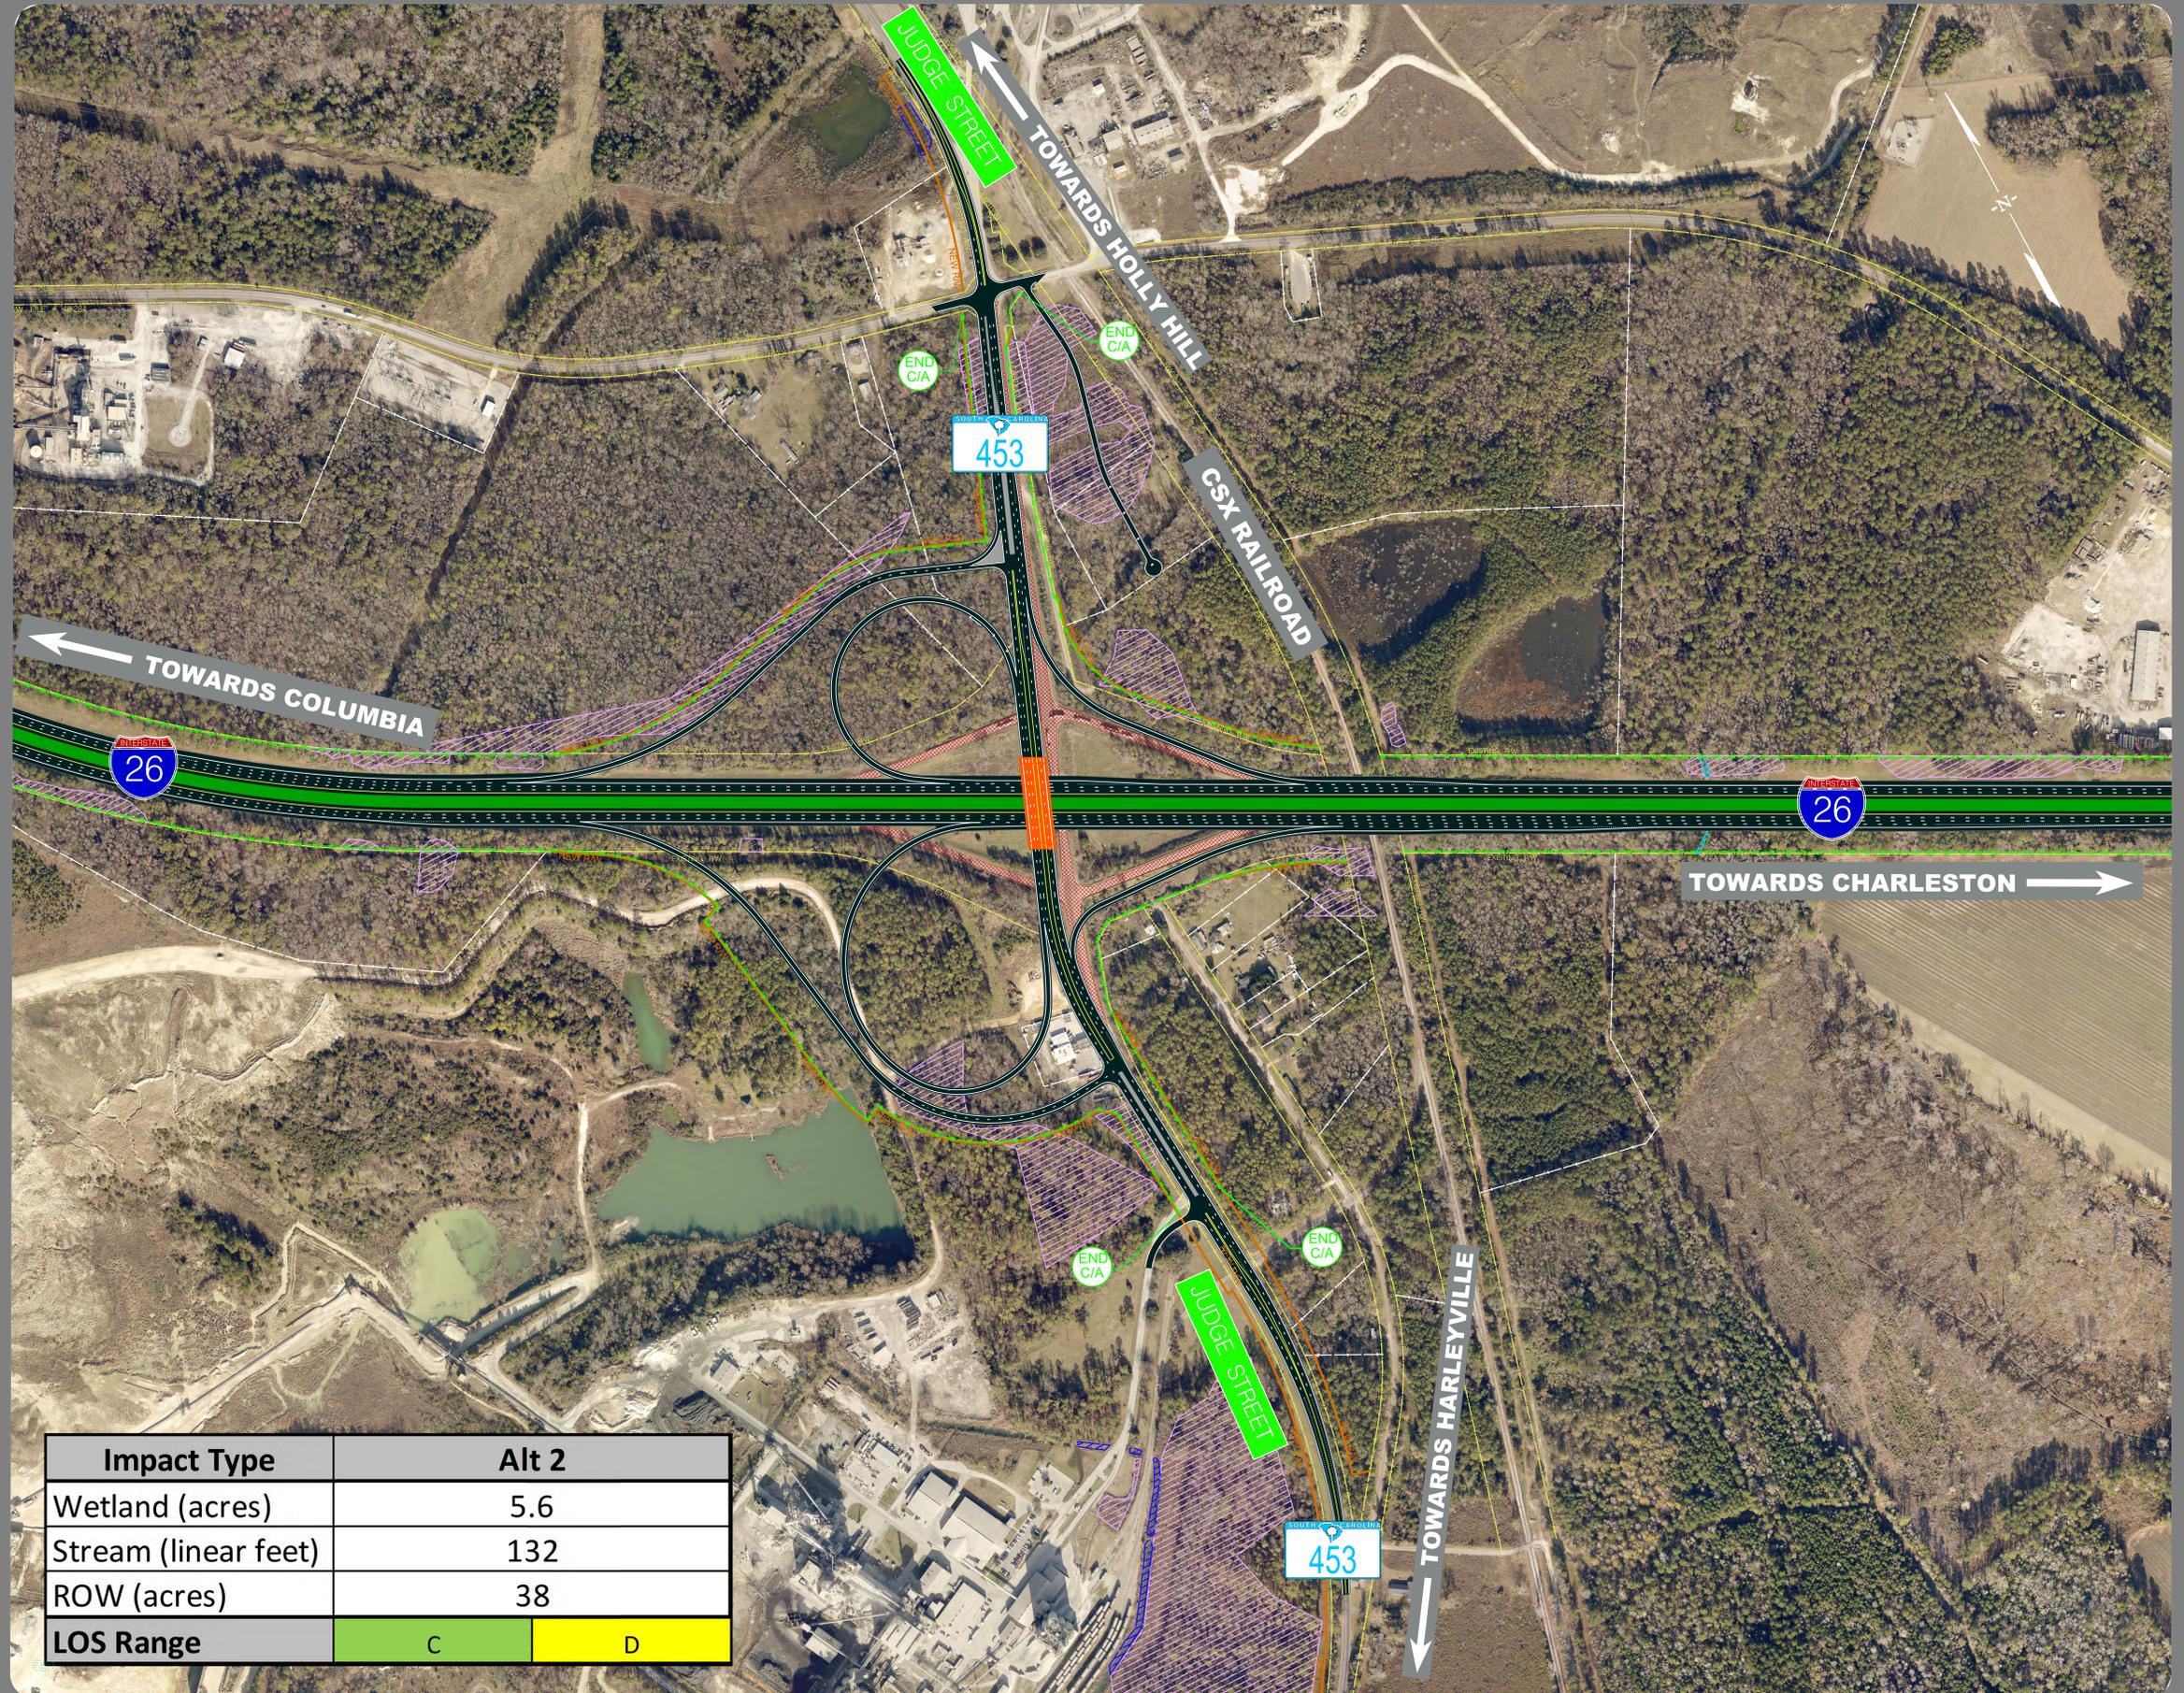

Contact Information

C.T. York
South Carolina Dept. of Transportation
955 Park Street
Columbia SC 29201
Email: i26improvements@scdot.org
i26improvements.com/mm172-187



Disclaimer

These displays are meant to show concepts for planning purposes only and are subject to change.



Impact Type	Alt 2	
Wetland (acres)	5.6	
Stream (linear feet)	132	
ROW (acres)	38	
LOS Range	C	D

Project Location
Dorchester County



Map Legend

- PROPOSED ROADWAY**
- PROPOSED BRIDGE**
- PROPERTY LINE**
- EXISTING RIGHTS OF WAY**
- NEW RIGHTS OF WAY**
- CONCRETE ISLANDS**
- REMOVAL OF ROADWAY**
- GRASSED MEDIAN**
- STREAMS**
- WETLANDS**
- CONTROL ACCESS (C/A)**

SCALE: 1" = 200'


Contact Information

C.T. York
South Carolina Dept. of Transportation
955 Park Street
Columbia SC 29201
Email: i26improvements@scdot.org
i26improvements.com/mm172-187



Disclaimer

These displays are meant to show concepts for planning purposes only and are subject to change.

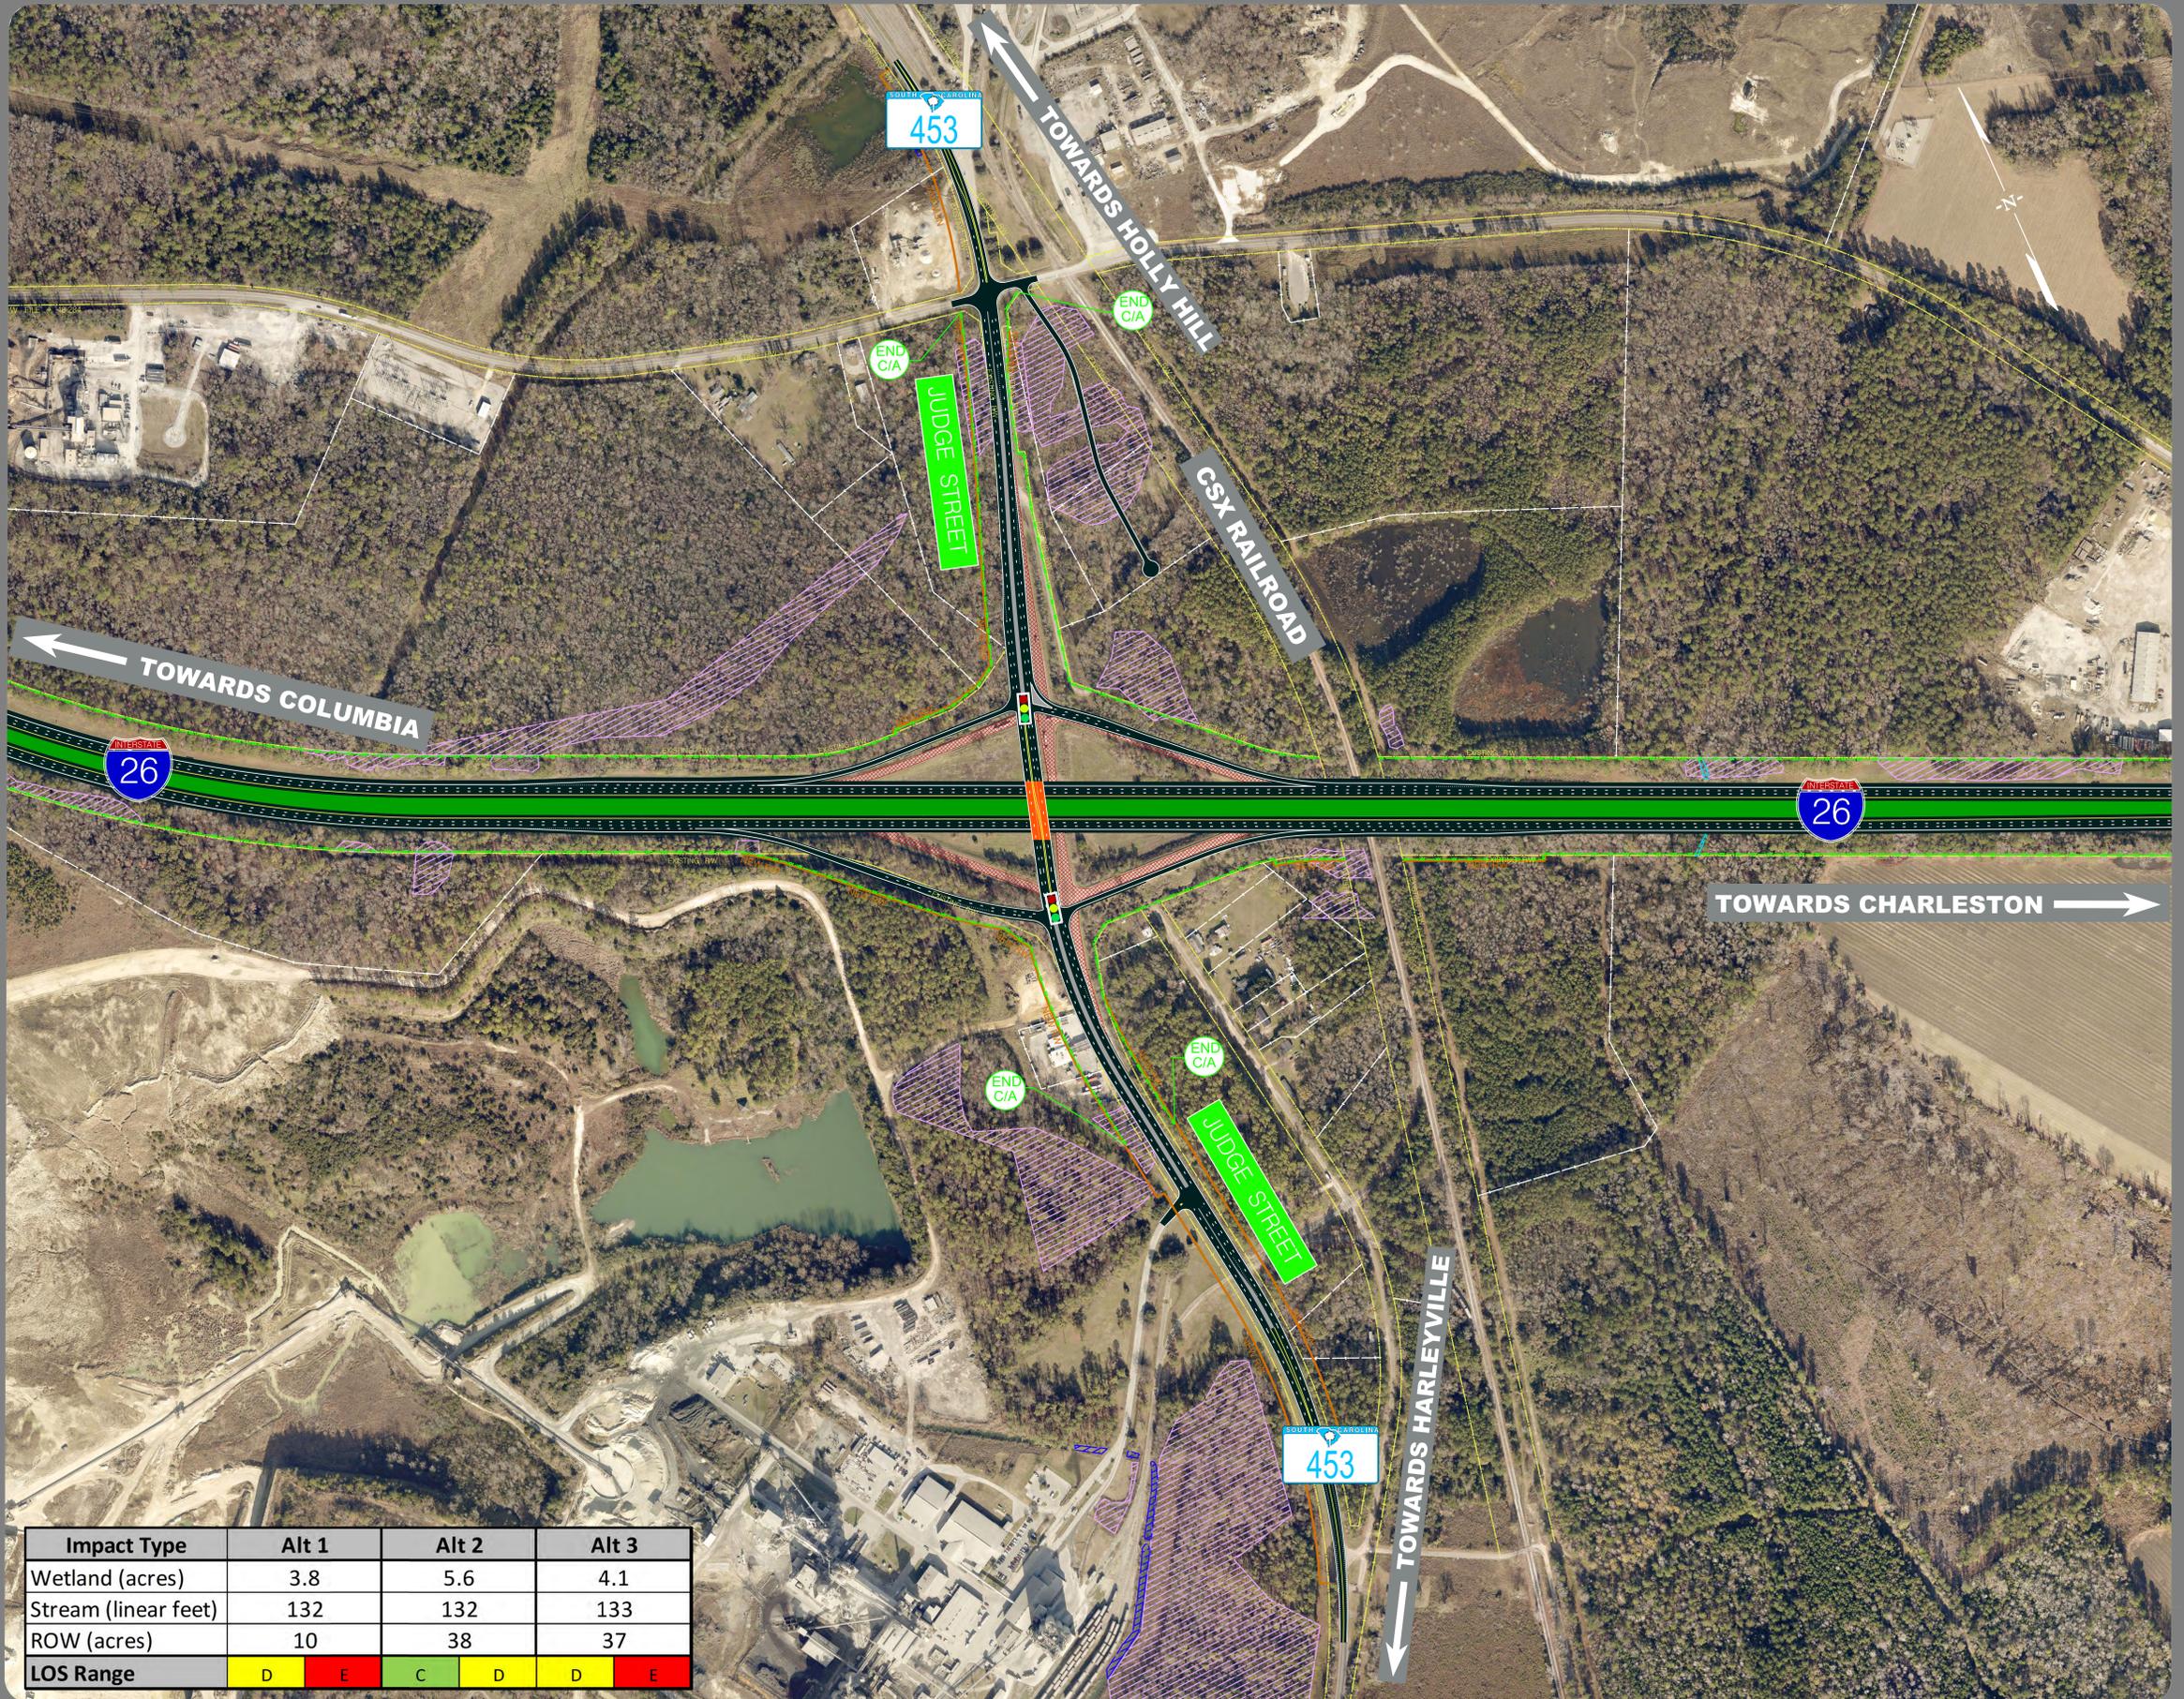

Impact Type	Alt 1	Alt 2	Alt 3
Wetland (acres)	3.8	5.6	4.1
Stream (linear feet)	132	132	133
ROW (acres)	10	38	37
LOS Range	D	E	C


Project Location
Dorchester County



Map Legend

- PROPOSED ROADWAY
- PROPOSED BRIDGE
- PROPERTY LINE
- EXISTING RIGHTS OF WAY
- NEW RIGHTS OF WAY
- CONCRETE ISLANDS
- REMOVAL OF ROADWAY
- GRASSED MEDIAN
- STREAMS
- WETLANDS
- CONTROL ACCESS (C/A)

SCALE: 1" = 200'

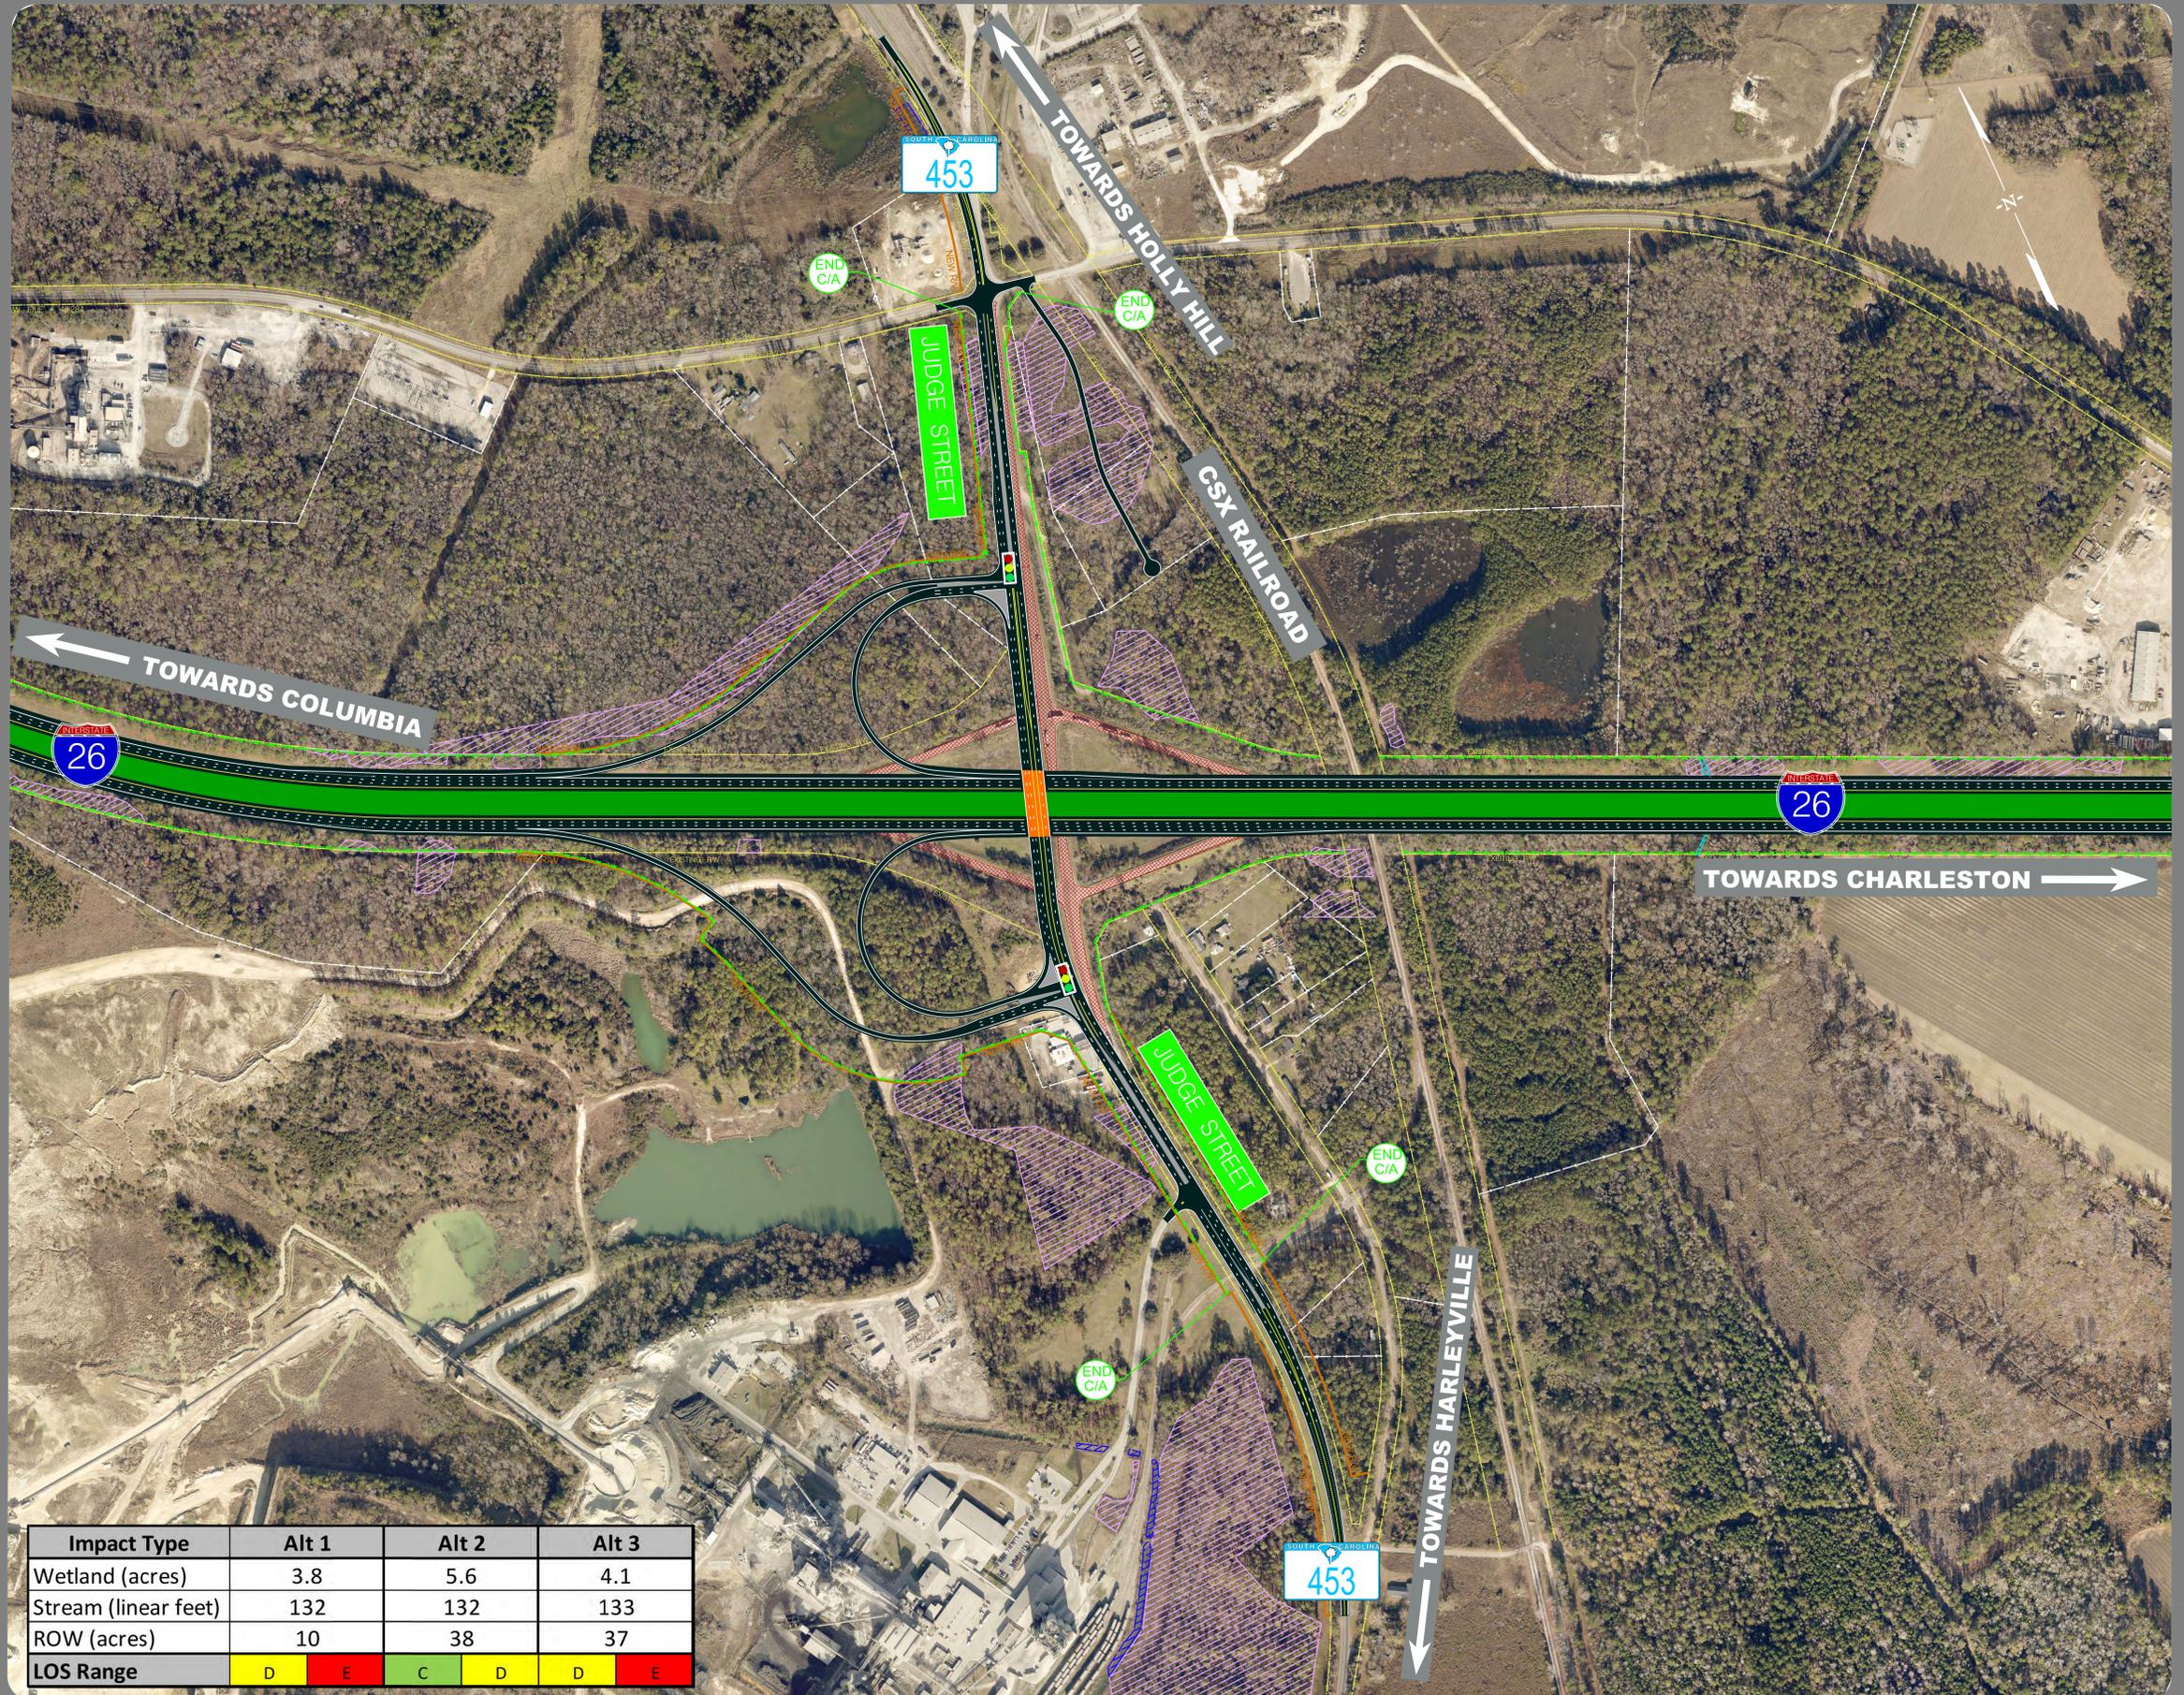

Contact Information

C.T. York
South Carolina Dept. of Transportation
955 Park Street
Columbia SC 29201
Email: i26improvements@scdot.org
i26improvements.com/mm172-187



Disclaimer

These displays are meant to show concepts for planning purposes only and are subject to change.



Impact Type	Alt 1	Alt 2	Alt 3
Wetland (acres)	3.8	5.6	4.1
Stream (linear feet)	132	132	133
ROW (acres)	10	38	37
LOS Range	D	E	C
	D	D	E