


ANDERSON COUNTY
INTERSECTION IMPROVEMENTS
S.C. RTE. 187 & S-34 (WHITEHALL RD.)

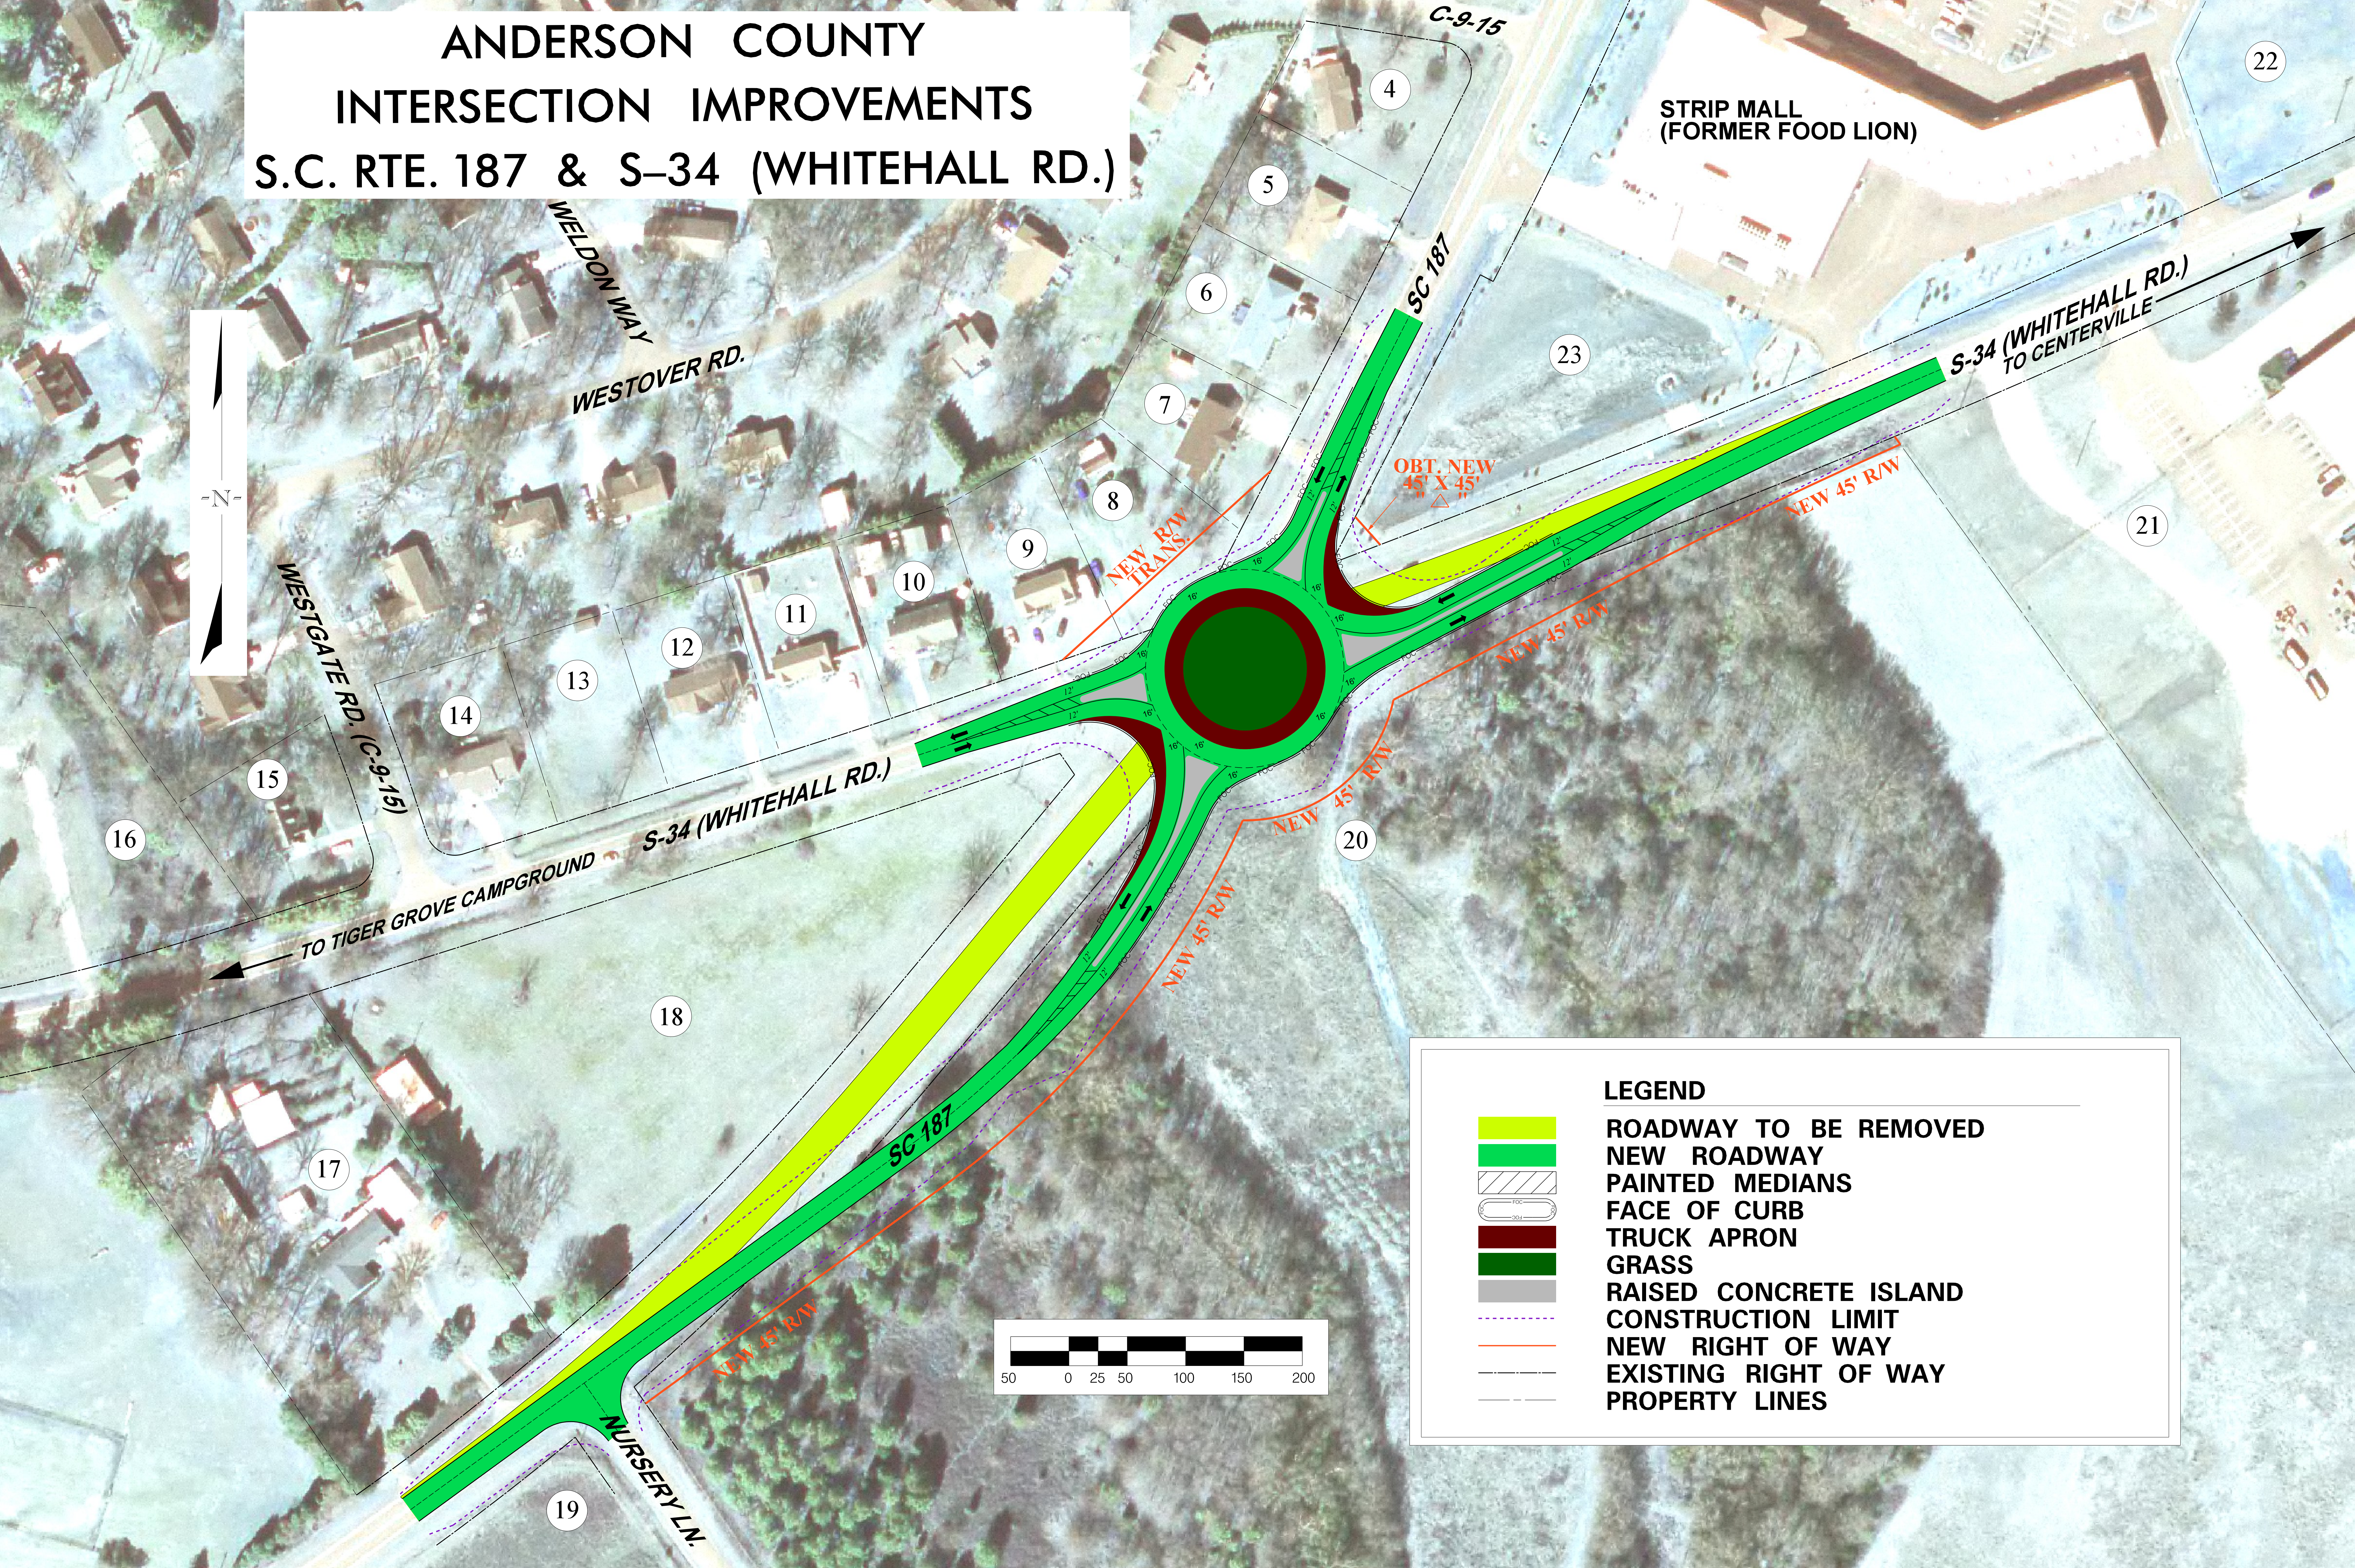

LEGEND

- ROADWAY TO BE REMOVED
- NEW ROADWAY
- PAINTED MEDIANS
- FACE OF CURB
- TRUCK APRON
- GRASS
- RAISED CONCRETE ISLAND
- CONSTRUCTION LIMIT
- NEW RIGHT OF WAY
- EXISTING RIGHT OF WAY
- PROPERTY LINES