


HURRICANE EVACUATION TRAFFIC FLOW PLAN US 321 AT SC 389

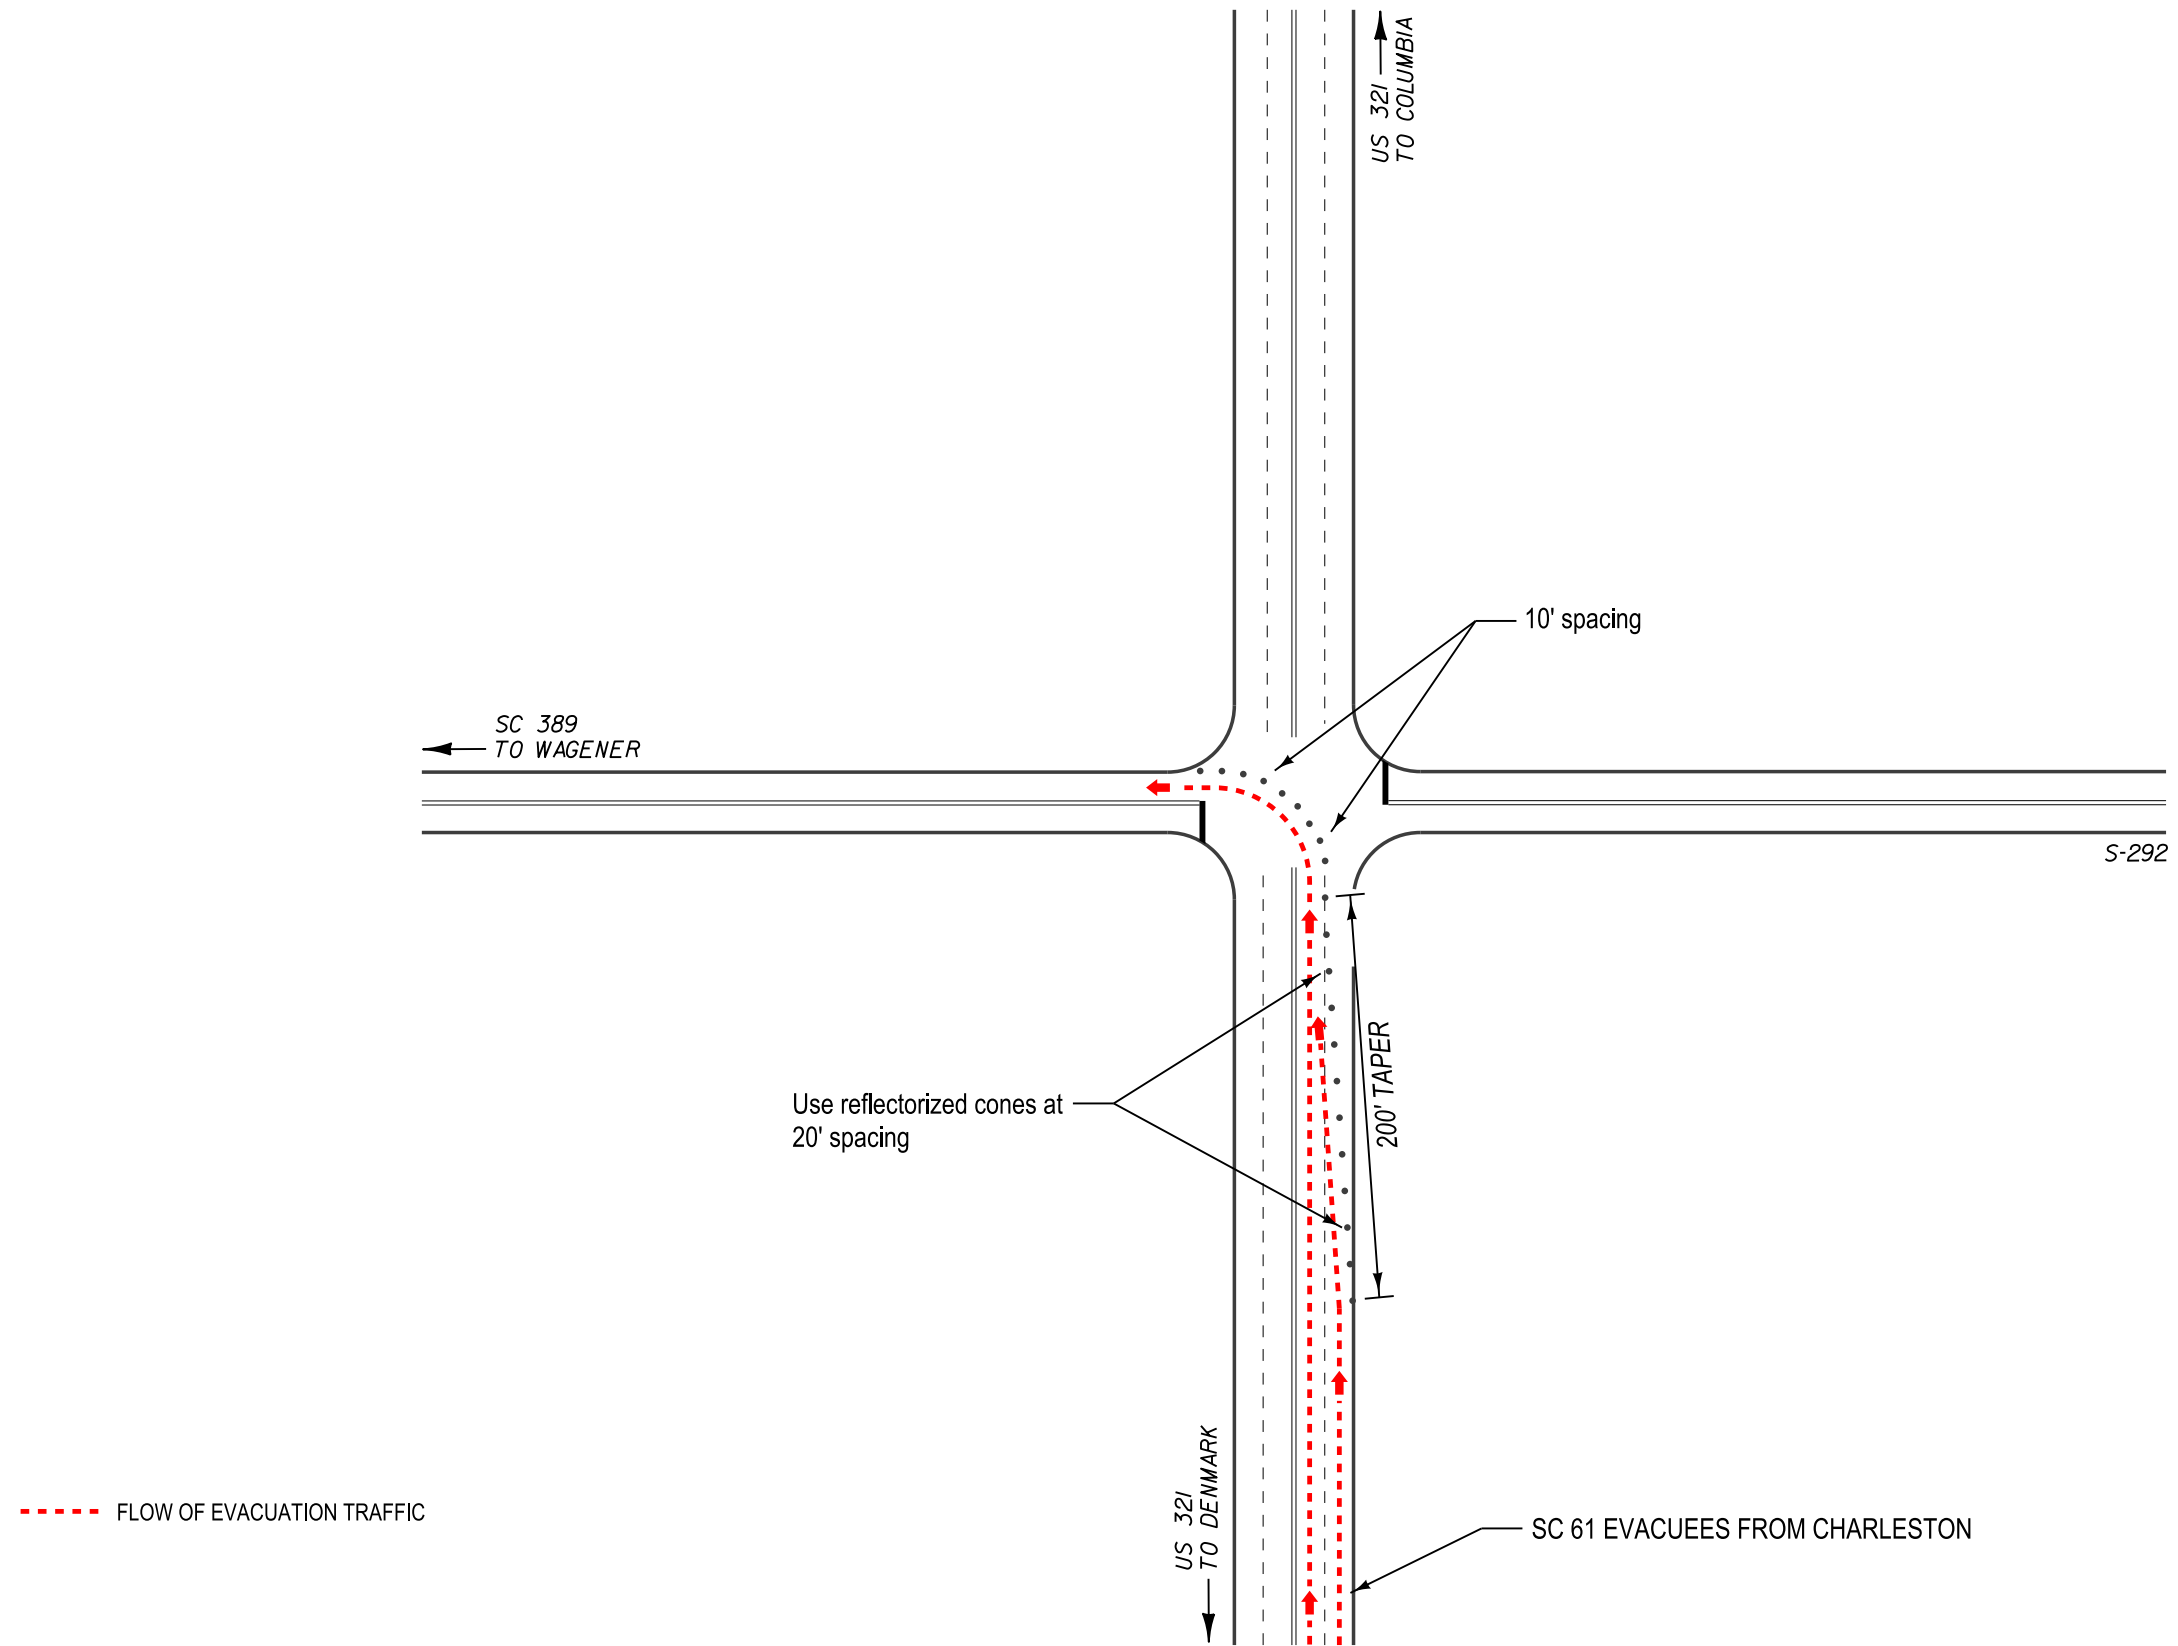

--- FLOW OF EVACUATION TRAFFIC