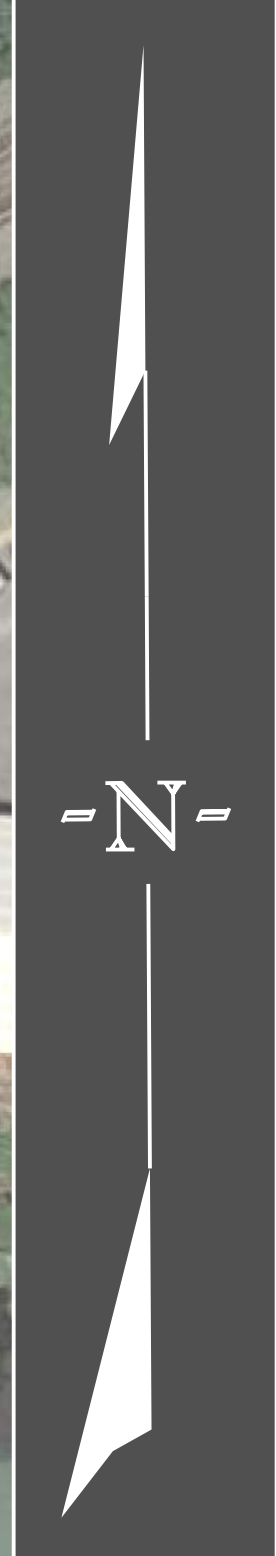
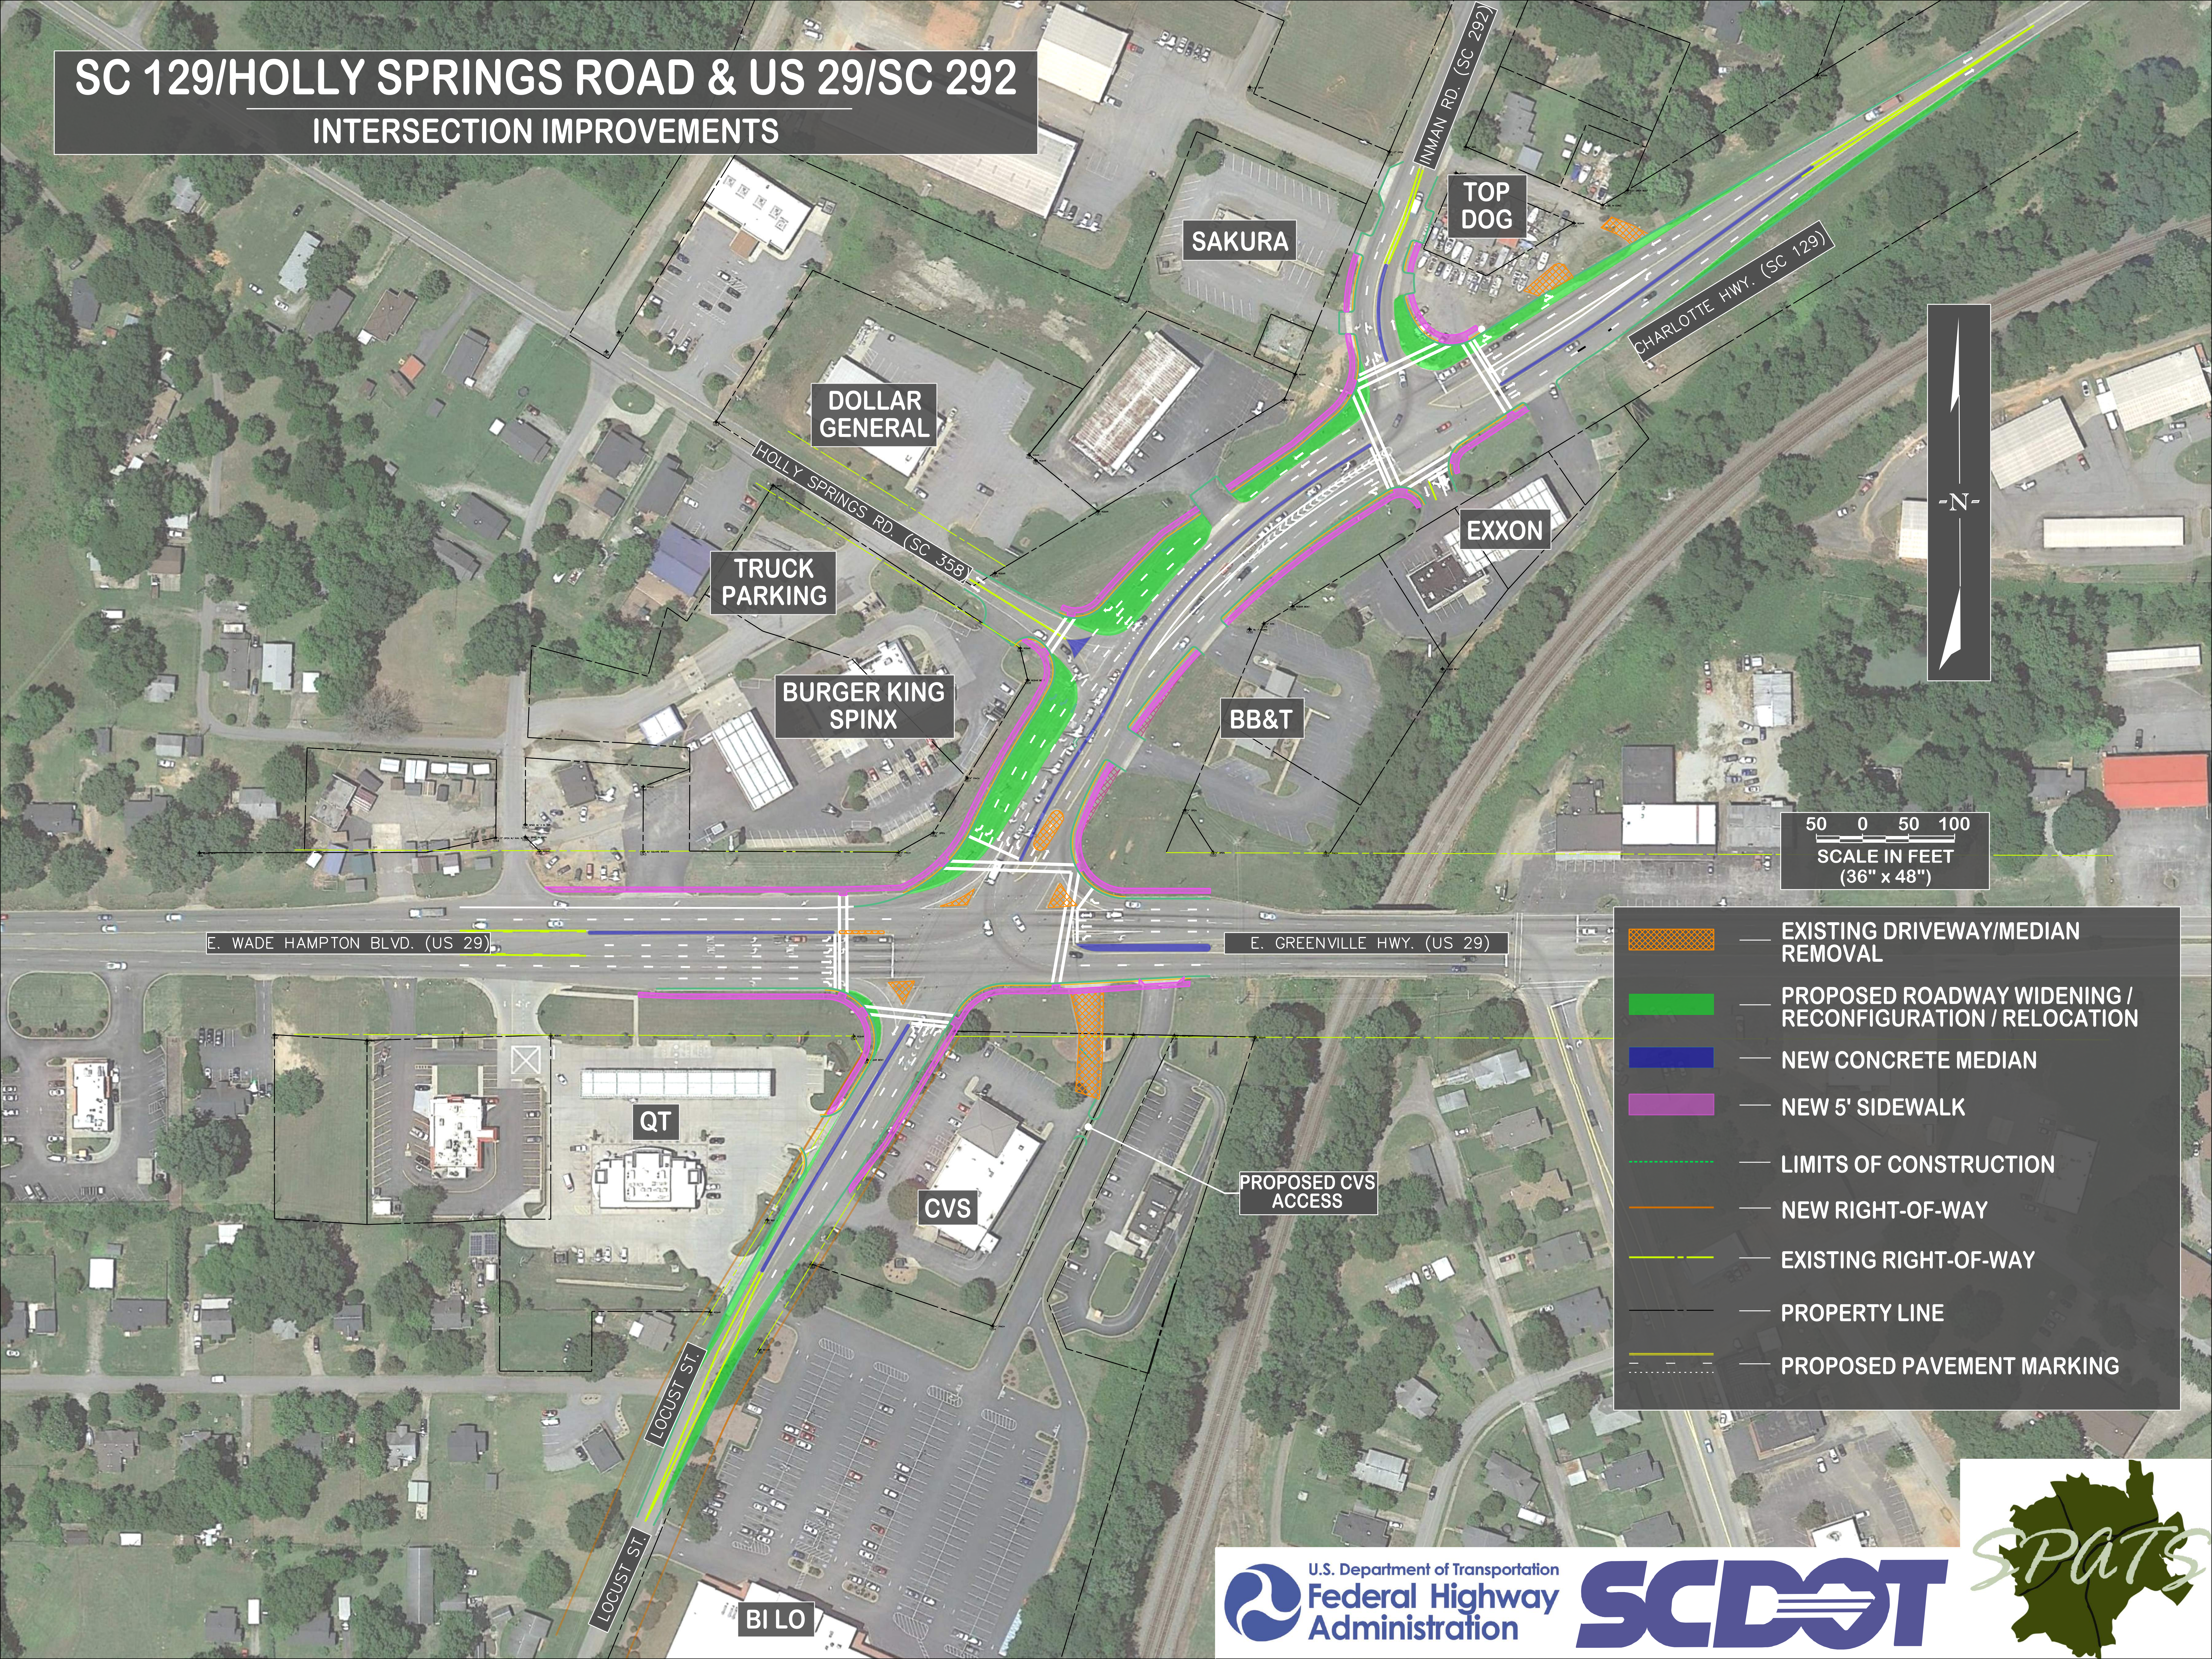

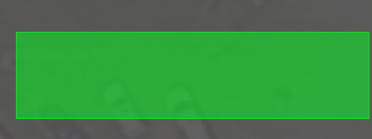
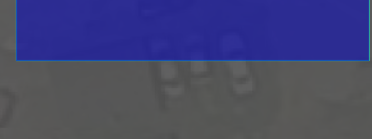
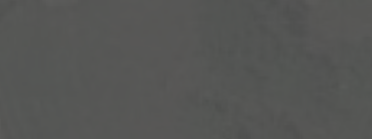
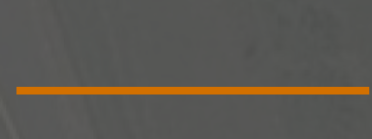
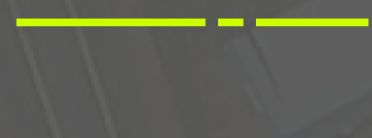
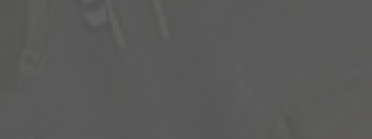
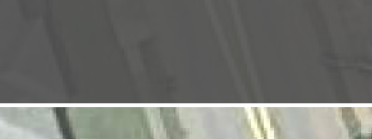



SC 129/HOLLY SPRINGS ROAD & US 29/SC 292 INTERSECTION IMPROVEMENTS



50 0 50 100
SCALE IN FEET
(36" x 48")

-  EXISTING DRIVEWAY/MEDIAN REMOVAL
-  PROPOSED ROADWAY WIDENING / RECONFIGURATION / RELOCATION
-  NEW CONCRETE MEDIAN
-  NEW 5' SIDEWALK
-  LIMITS OF CONSTRUCTION
-  NEW RIGHT-OF-WAY
-  EXISTING RIGHT-OF-WAY
-  PROPERTY LINE
-  PROPOSED PAVEMENT MARKING