


# PROPOSED INTERSECTION IMPROVEMENT IN OCONEE COUNTY


## US ROUTE 76 (US 123 BYPASS) & SC ROUTE 130 (ROCHESTER HWY)

Project Location  
OCONEE COUNTY

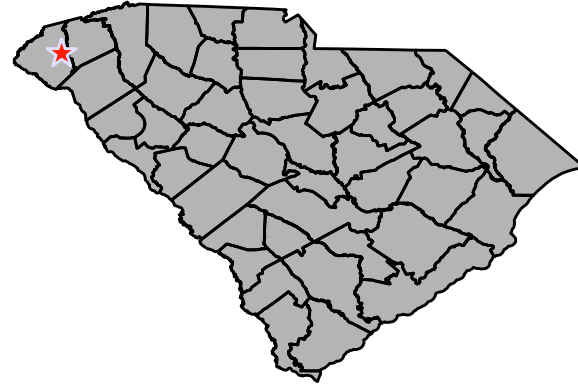

Map Legend

- PROPERTY LINE
- EXISTING RIGHT OF WAY
- PROPOSED NEW RIGHT OF WAY
- PROPOSED ROADWAY
- PROPOSED CONCRETE MEDIANS
- PROPOSED ASPHALT REMOVAL
- PROPOSED PEDESTRIAN RAMPS

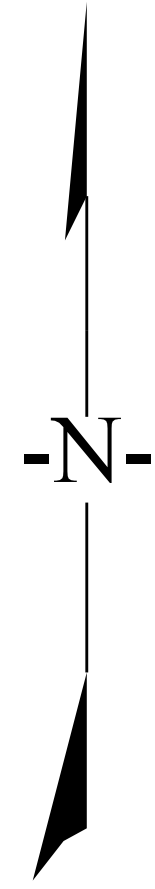


### Contact Information

Adam Bodner (Assistant Program Manager)  
South Carolina Department of Transportation  
955 Park Street  
P.O. Box 191  
Columbia SC 29201

Questions/comments may be sent to:  
Email: [BodnerAC@scdot.org](mailto:BodnerAC@scdot.org)  
Phone: (803) 737-3749

### Disclaimer


These displays are meant to show concepts for planning purposes only and are subject to change.

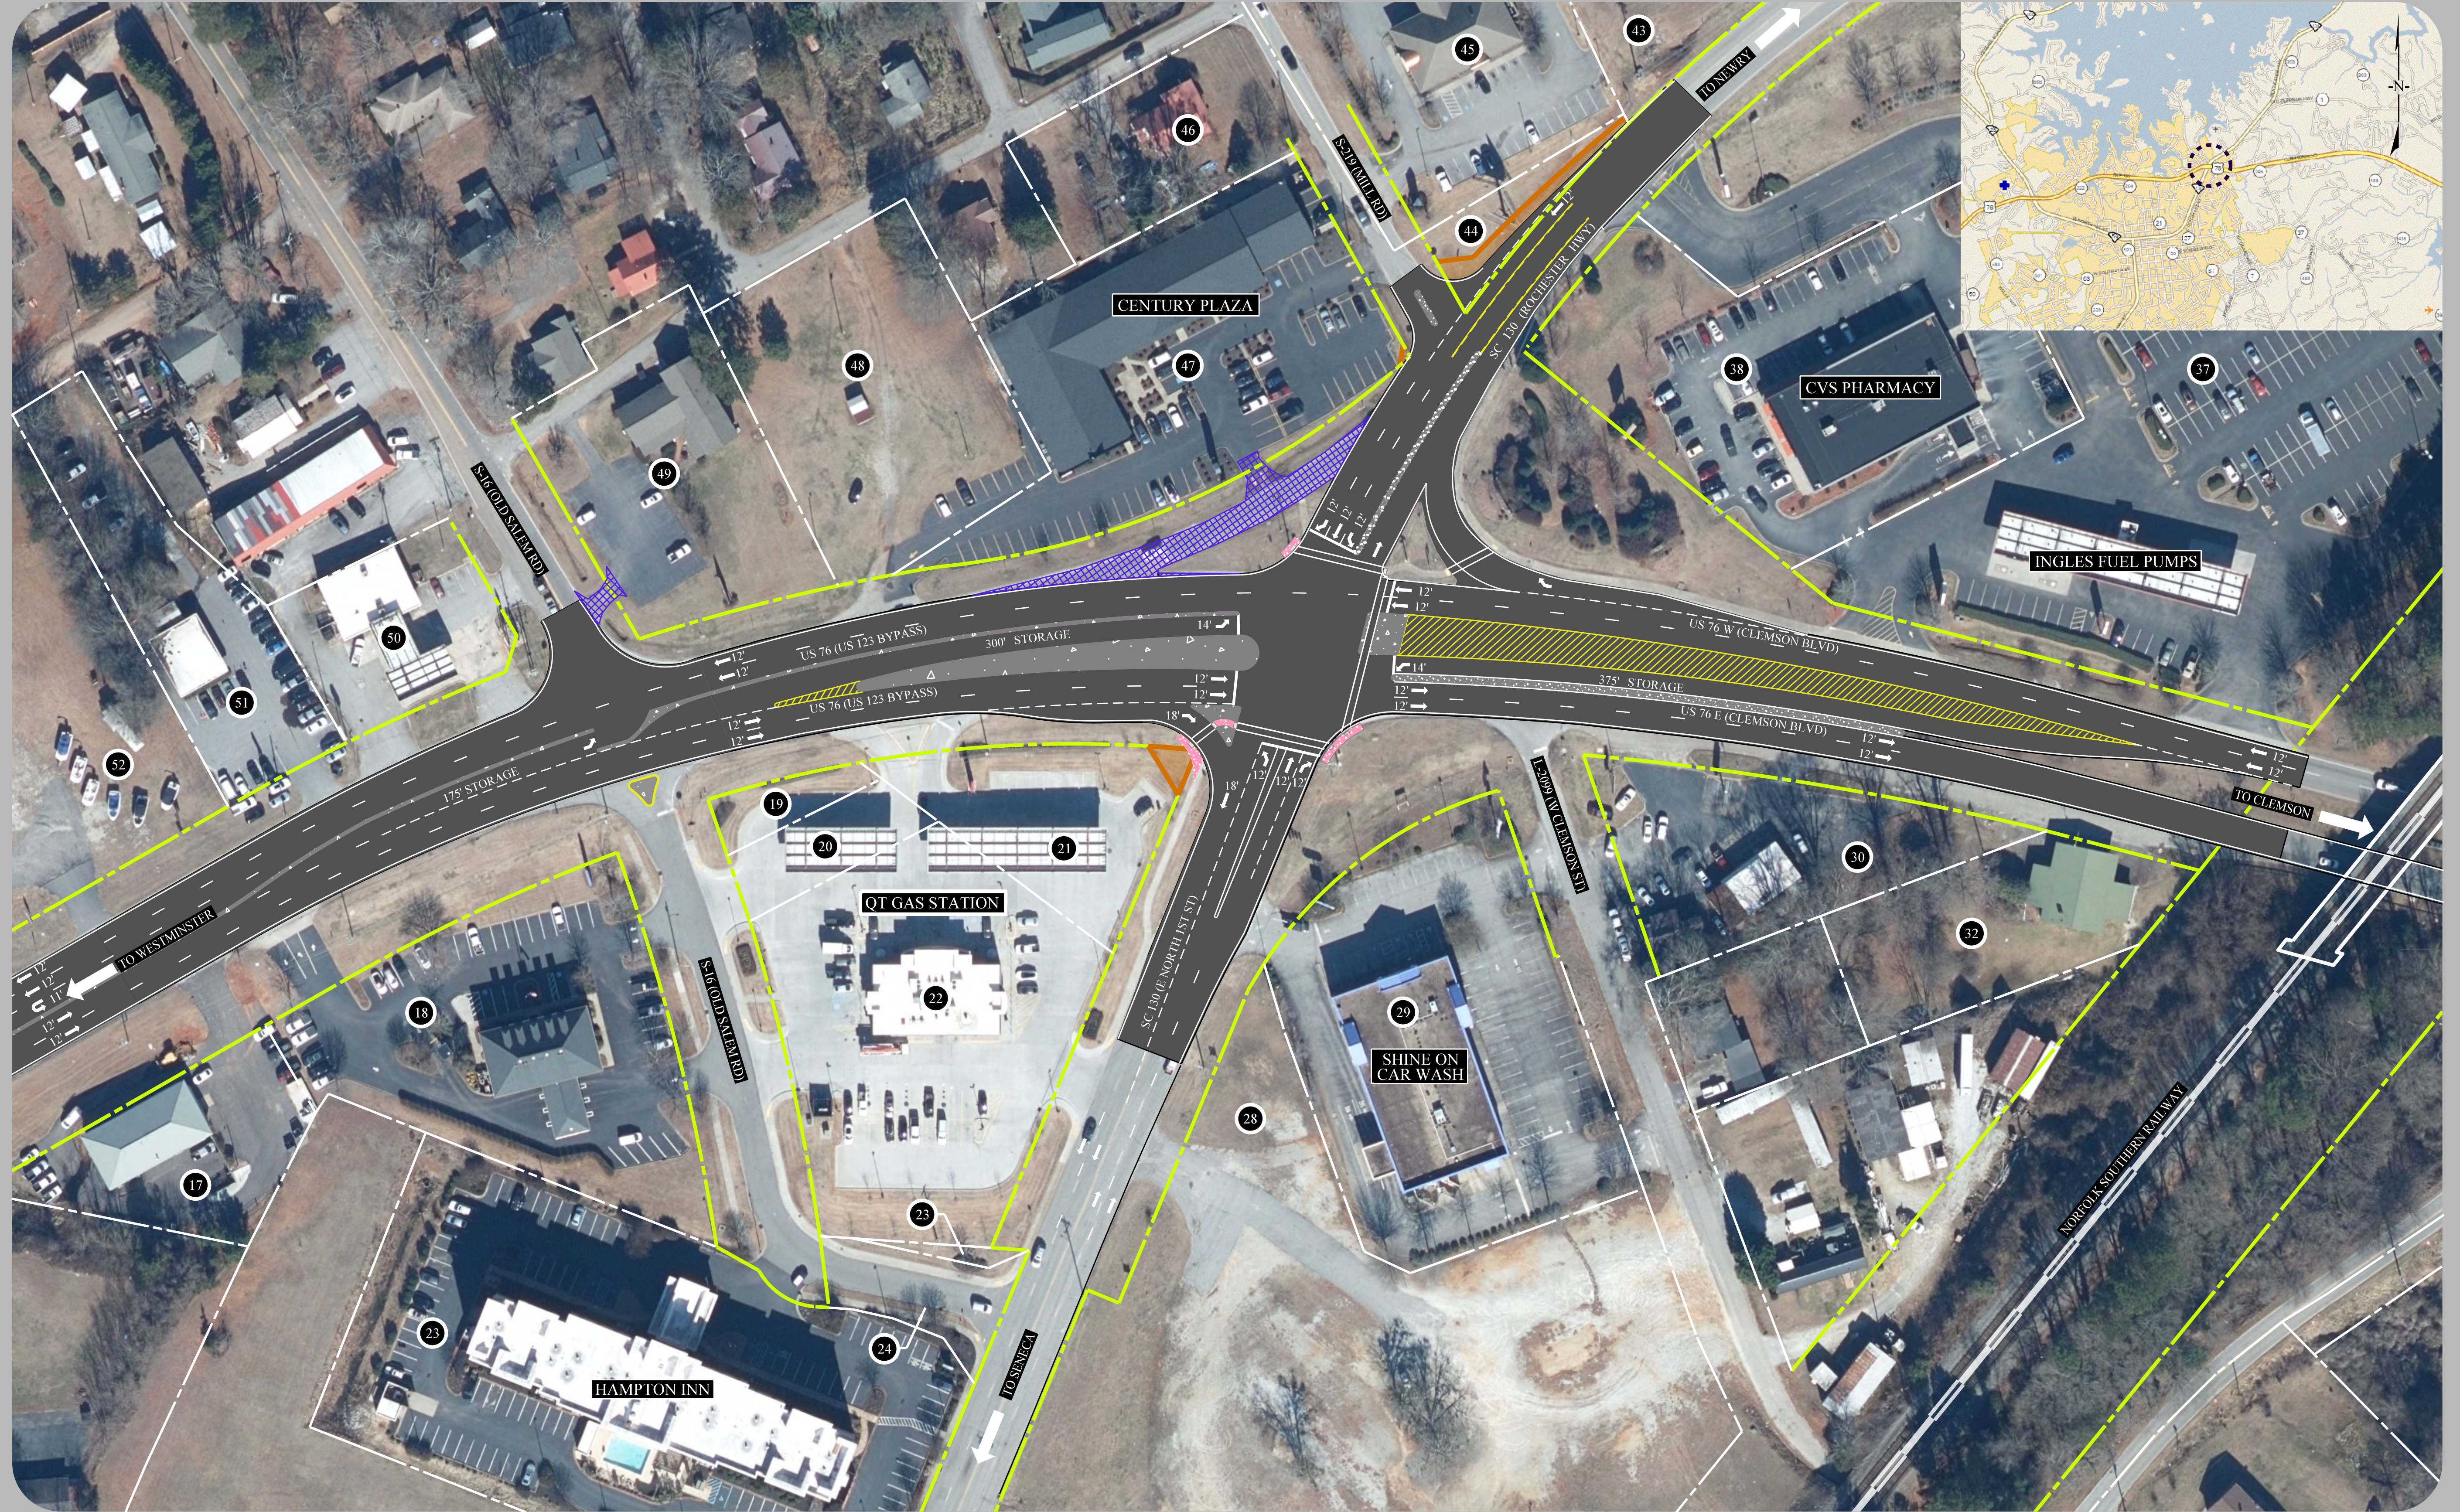

# PROPOSED RESURFACING PROJECT IN OCONEE COUNTY


## US ROUTE 76 (US 123 BYPASS)

Project Location  
OCONEE COUNTY

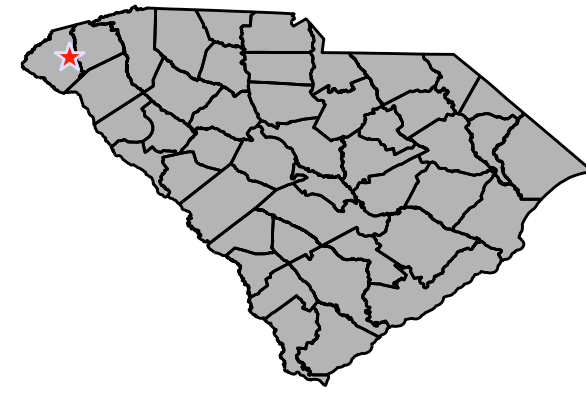

Map Legend

- PROPERTY LINE
- EXISTING RIGHT OF WAY
- ROADWAY RESURFACING
- PROPOSED ASPHALT REMOVAL

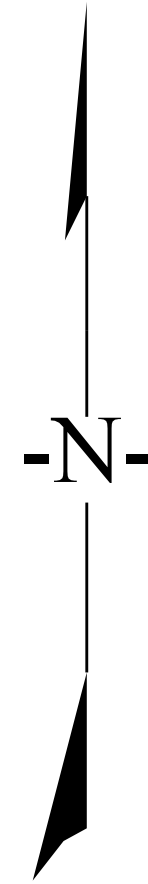

### Contact Information

Adam Bodner (Assistant Program Manager)  
South Carolina Department of Transportation  
955 Park Street  
P.O. Box 191  
Columbia SC 29201

Questions/comments may be sent to:  
Email: [BodnerAC@scdot.org](mailto:BodnerAC@scdot.org)  
Phone: (803) 737-3749

### Disclaimer

These displays are meant to show concepts for planning purposes only and are subject to change.

